

PART OF THE E 1/2, OF SEC. 36, T.8N., R.1W., S.L.B. & M.
DURFEE CREEK ESTATES NO. 2


A CLUSTER TYPE SUBDIVISION
IN WEBER COUNTY
SCALE 1" = 100'

TAXING UNIT: 411

SEE PAGE 226

SEE PAGE 92

SEE PAGE 135

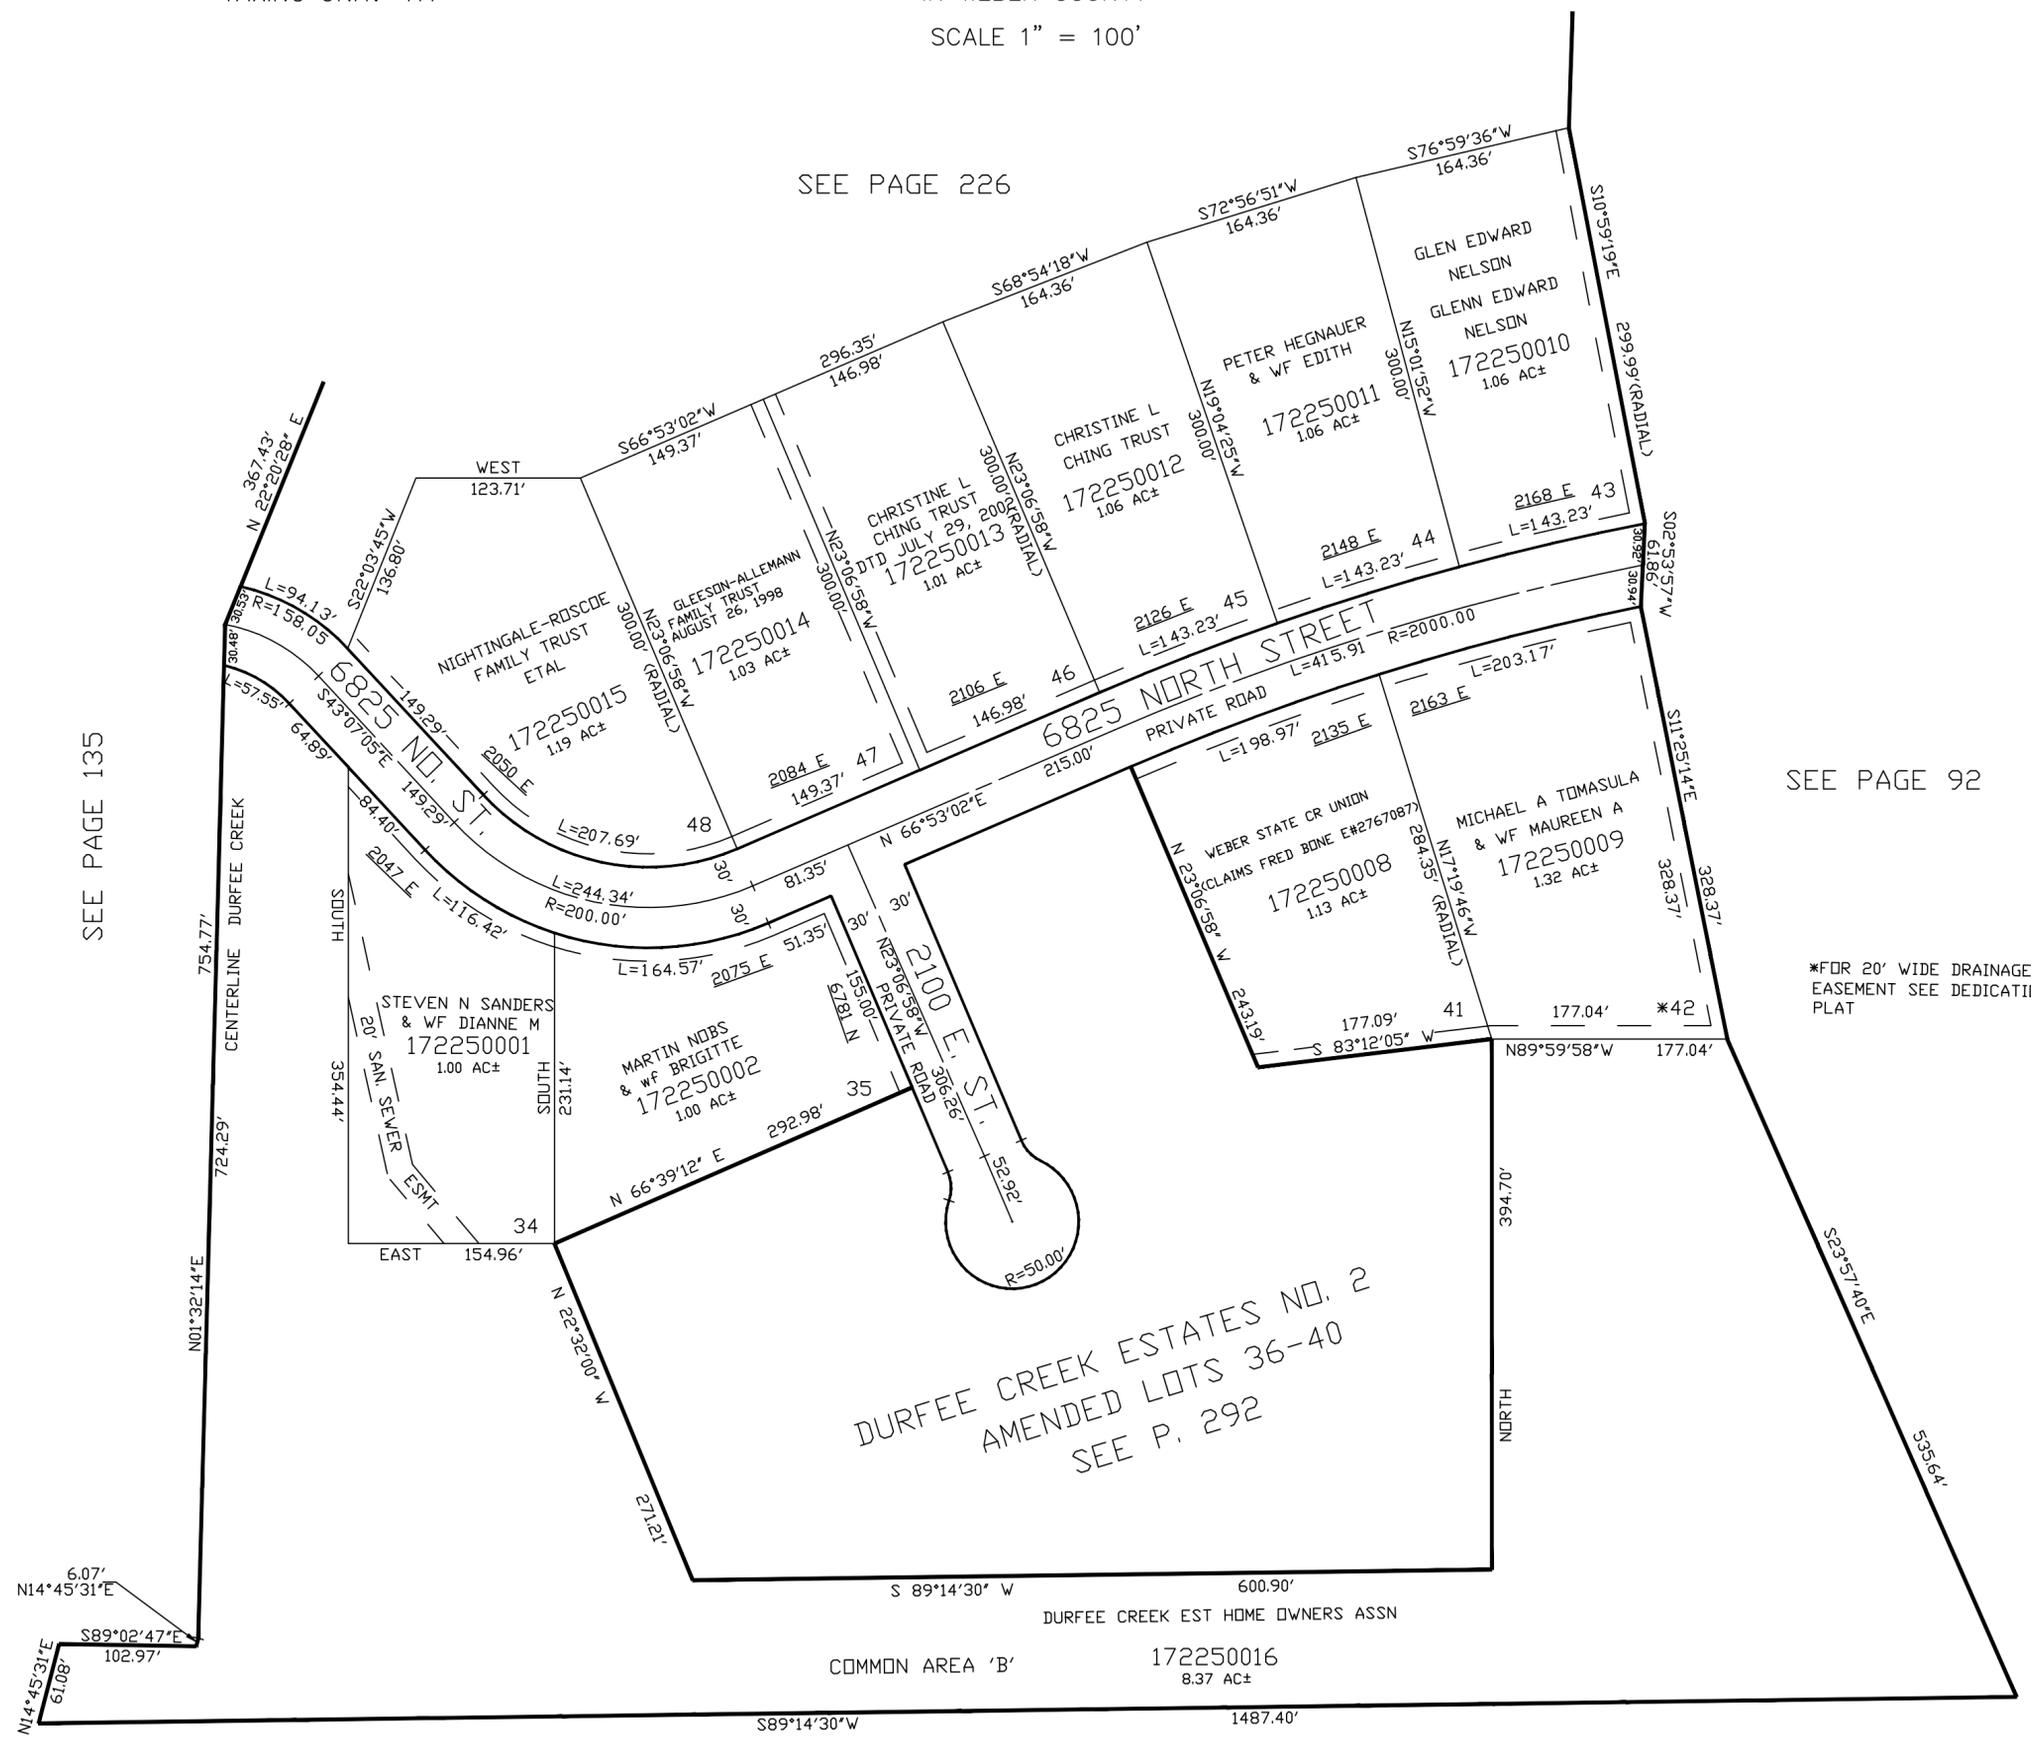

DURFEE CREEK ESTATES NO. 2
AMENDED LOTS 36-40
SEE P. 292

*FOR 20' WIDE DRAINAGE
EASEMENT SEE DEDICATION
PLAT

SEE PAGE 92

10' UTILITY & DRAINAGE EASEMENTS EACH
SIDE OF PROPERTY LINES AS INDICATED
BY DASHED LINES EXCEPT AS OTHERWISE
SHOWN.

FOR COMPLETE ENG DATA AND
DRAINAGE EASEMENT INFORMATION
SEE ORIGINAL DEDICATION PLAT IN
BOOK 48, PAGE 40 OF RECORDS.