

PART OF THE E 1/2, OF SEC. 36, T.8N., R.1W., S.L.B. & M.
DURFEE CREEK ESTATES NO. 2

A CLUSTER TYPE SUBDIVISION
IN WEBER COUNTY

TAXING UNIT: 411


SCALE 1" = 100'

SEE PAGE 226

SEE PAGE 92

*FOR 20' WIDE DRAINAGE
EASEMENT SEE DEDICATION
PLAT

DURFEE CREEK ESTATES NO. 2
AMENDED LOTS 36-40
SEE P. 292

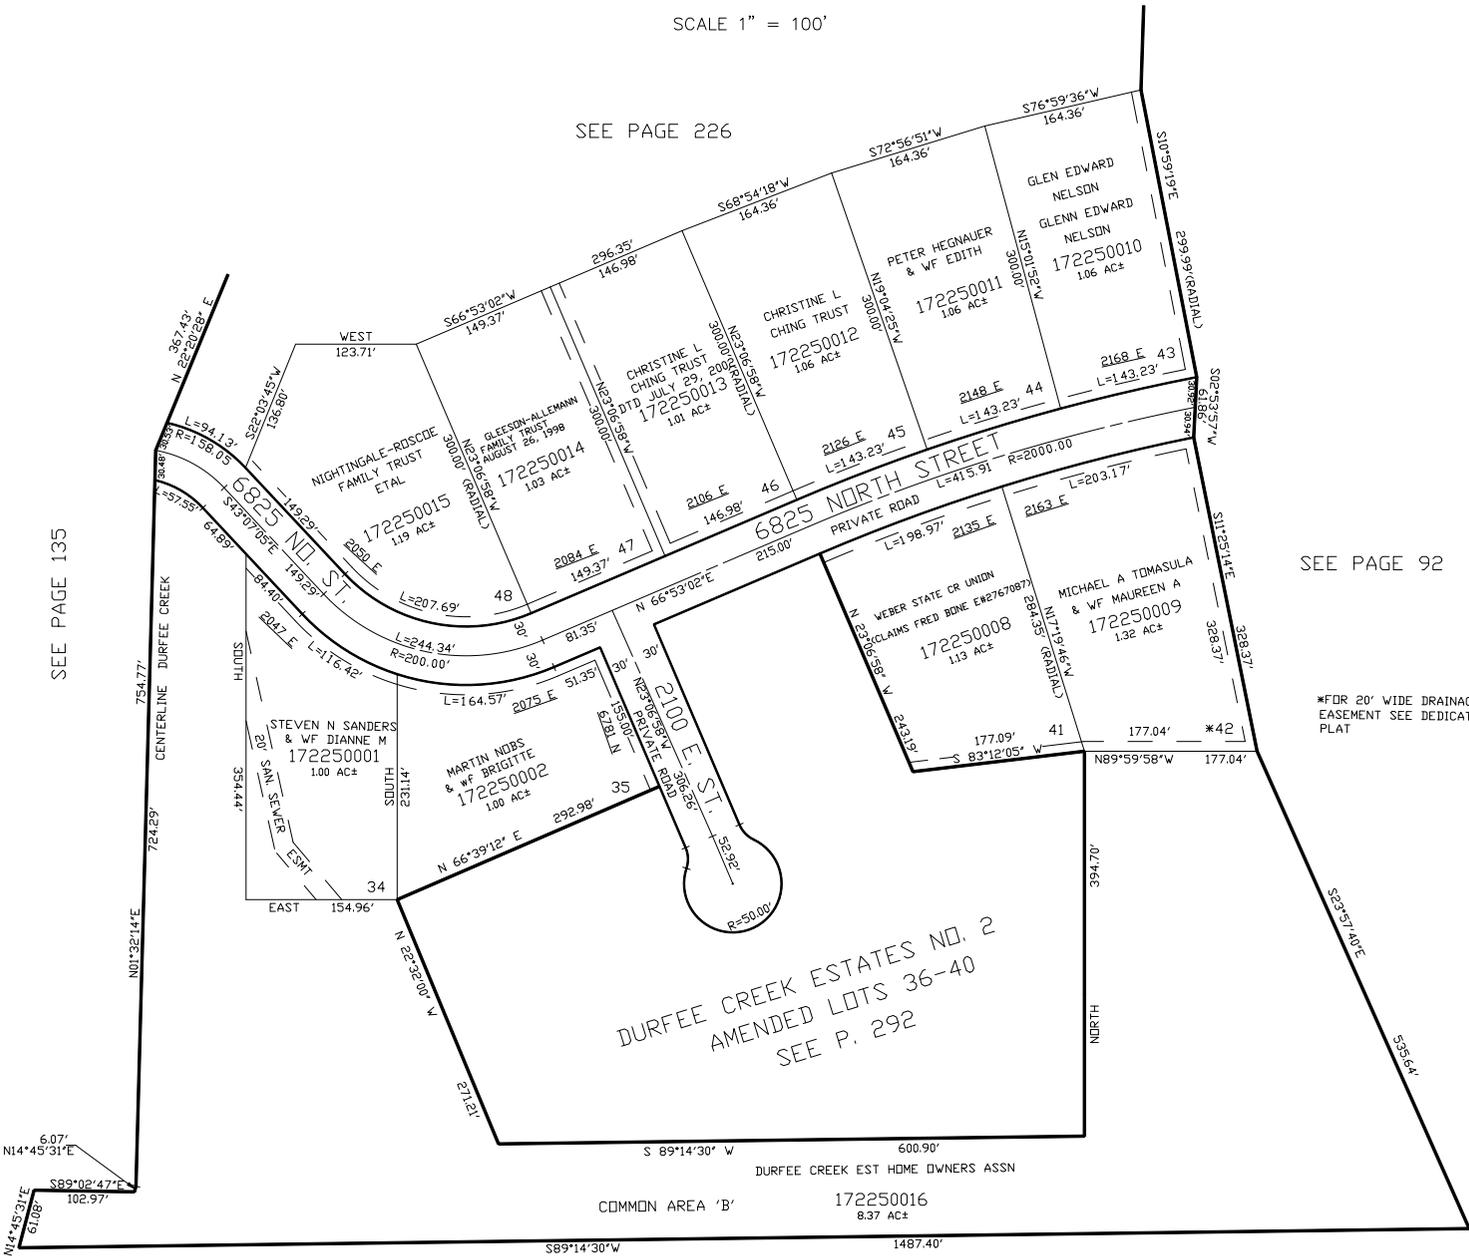

SEE PAGE 92

10' UTILITY & DRAINAGE EASEMENTS EACH
SIDE OF PROPERTY LINES AS INDICATED
BY DASHED LINES EXCEPT AS OTHERWISE
SHOWN.

FOR COMPLETE ENG DATA AND
DRAINAGE EASEMENT INFORMATION
SEE ORIGINAL DEDICATION PLAT IN
BOOK 48, PAGE 40 OF RECORDS.