

PART OF THE N.E. 1/4 OF SECTION 4, T.6N., R.1W., AND  
PART OF THE S.E. 1/4 OF SECTION 33, T.7N., R.1W., S.L.B. & M.


GREENFIELD SUBDIVISION PHASE 14

TAXING UNIT: 10

IN NORTH OGDEN CITY

SEE PAGE 75

SCALE 1" = 60'

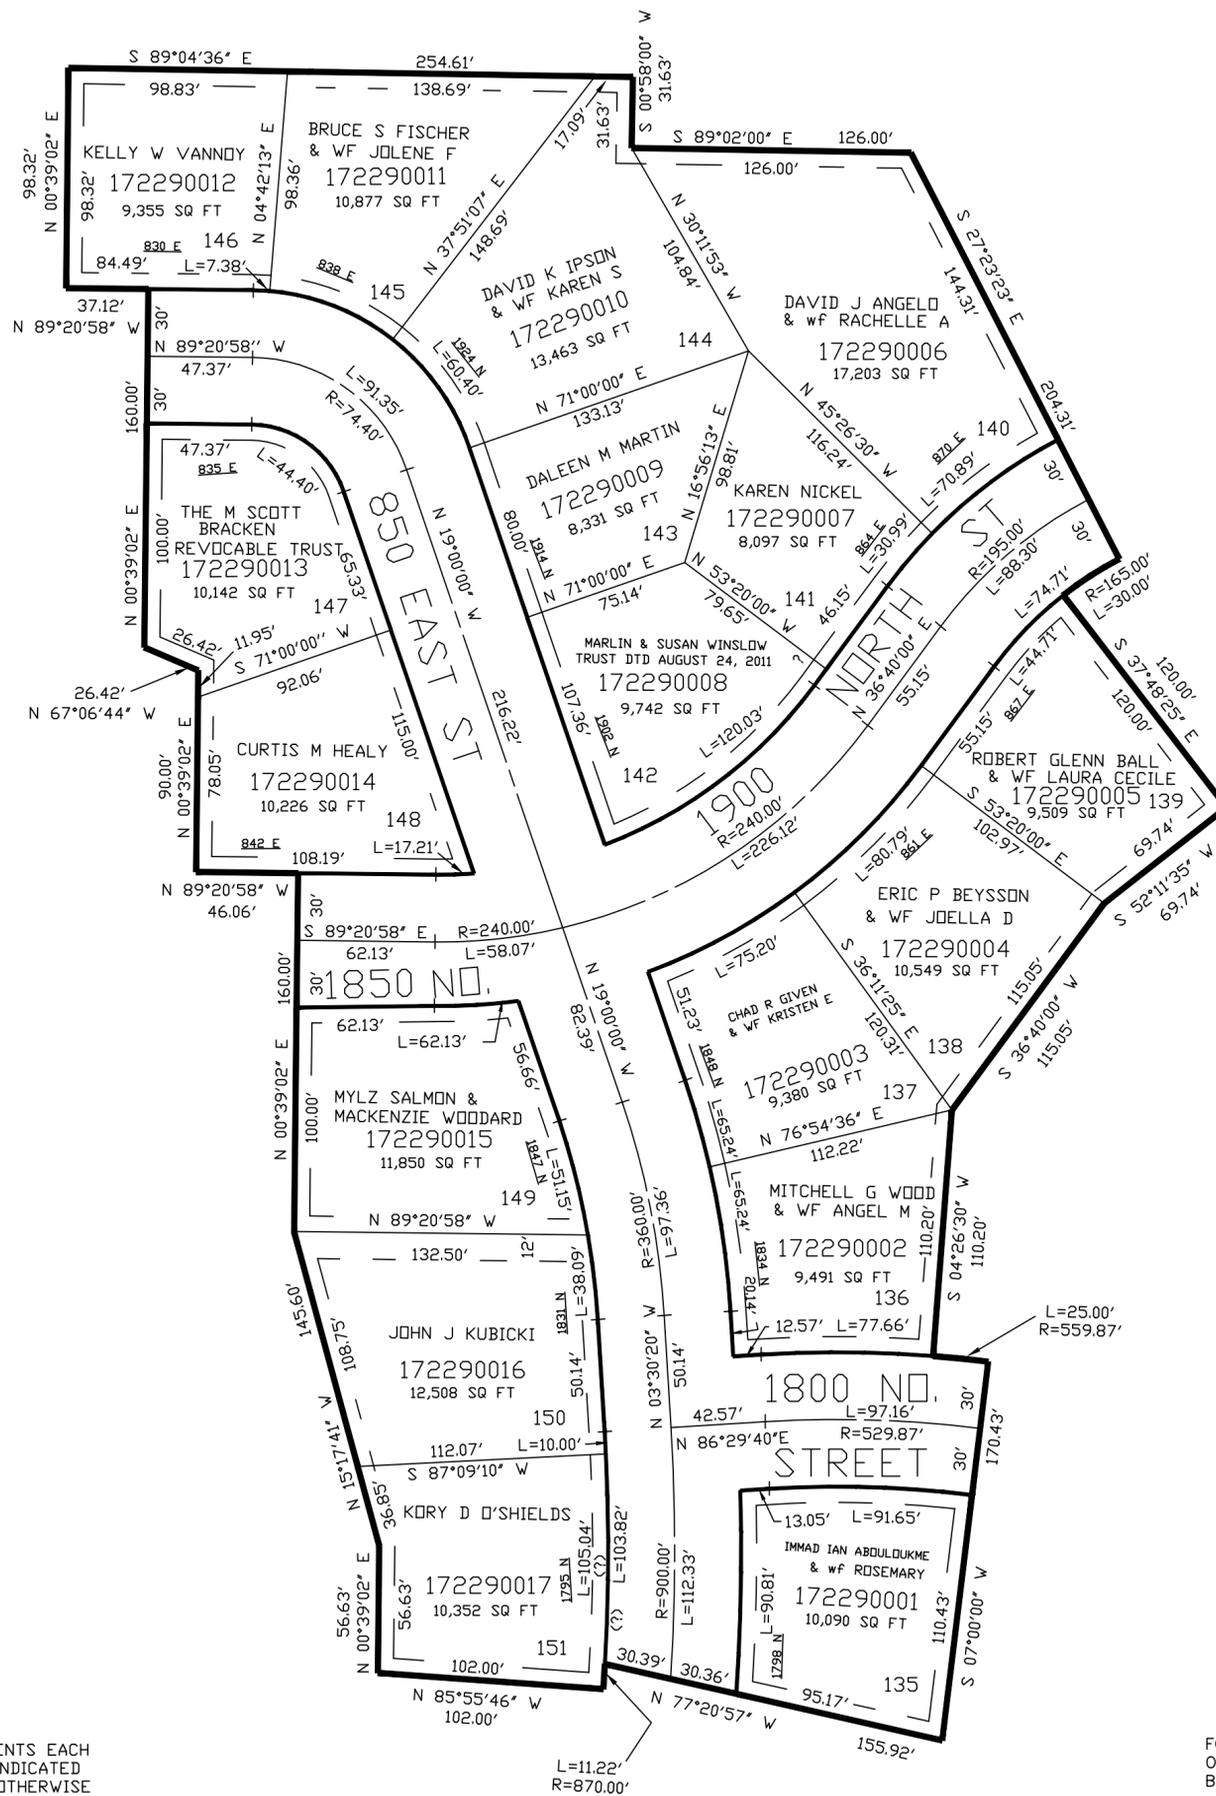

SEE PAGE 75

SEE PAGE 210

7' UTILITY & DRAINAGE EASEMENTS EACH  
SIDE OF PROPERTY LINES AS INDICATED  
BY DASHED LINES EXCEPT AS OTHERWISE  
SHOWN.

FOR COMPLETE ENG DATA SEE  
ORIGINAL DEDICATION PLAT IN  
BOOK 49, PAGE 10 OF RECORDS.

SEE BOOK 11 PAGE 210