

PART OF THE N.1/2, OF SECTION 5, T.6N., R.1W., AND A PART OF THE S.1/2, OF SECTION 32, T.7N., R.1W., S.L.B. & M.


ROYLANCE FARMS P.R.U.D. PHASE II

TAXING UNIT: 332

IN NORTH OGDEN CITY

SCALE 1" = 60'

SEE BOOK 17  
PAGE 68

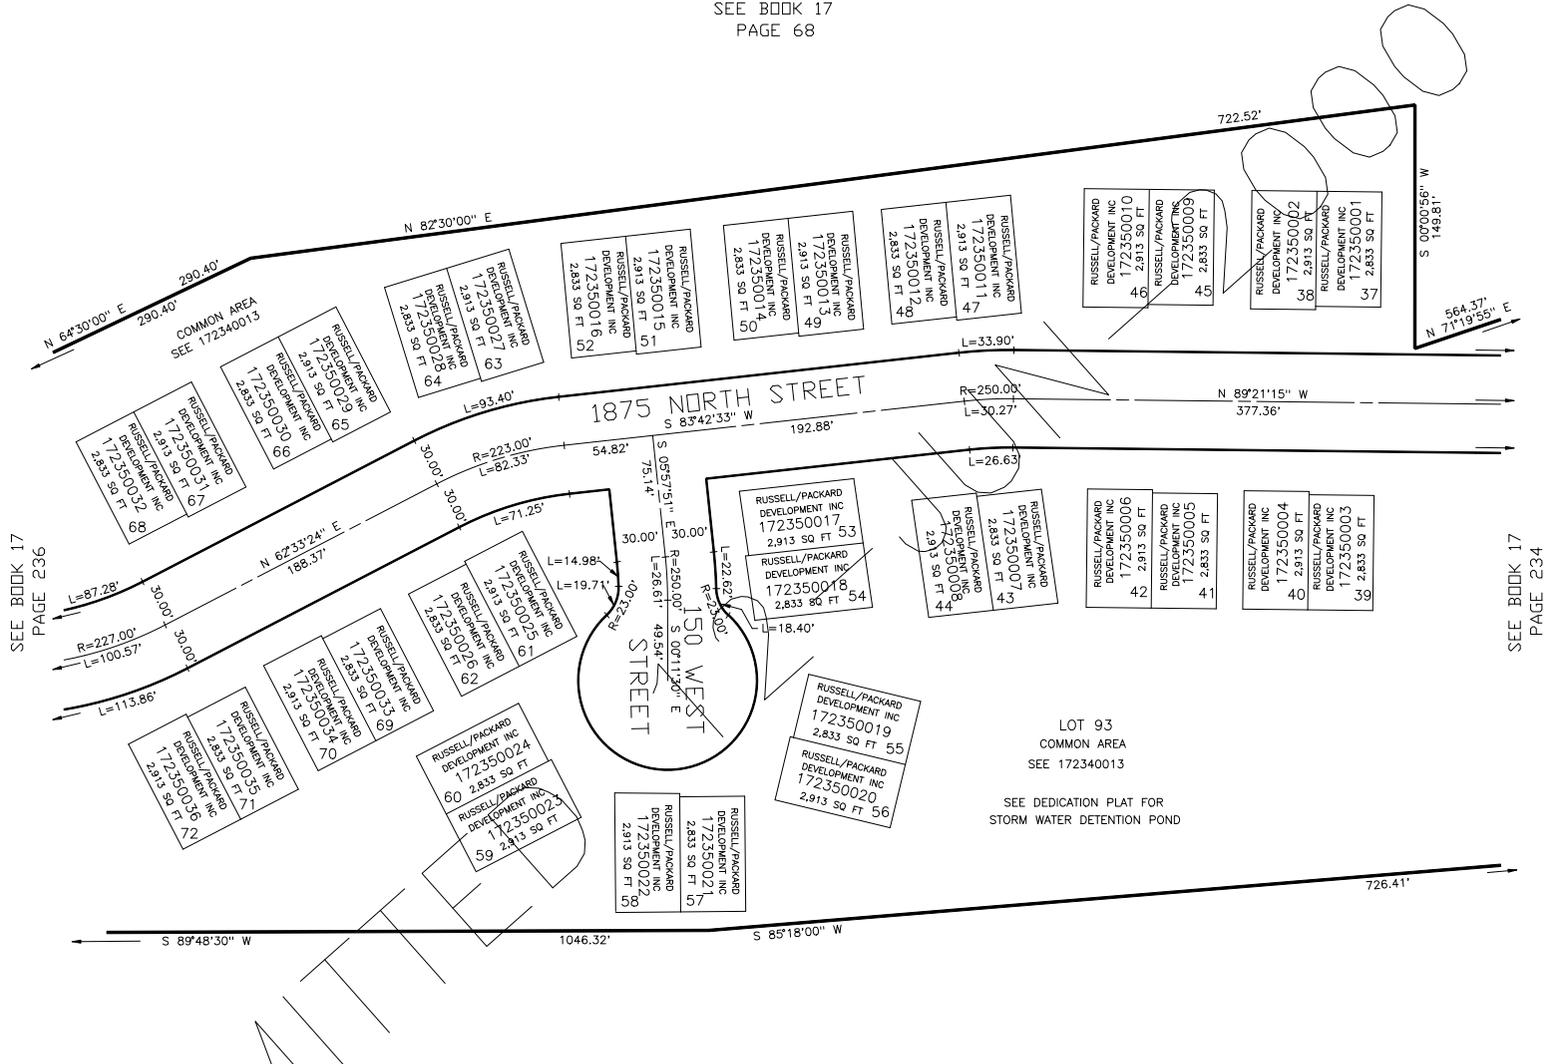

SEE BOOK 17  
PAGE 236

SEE BOOK 17  
PAGE 234

SEE BOOK 17  
PAGE 68

FOR LOT PERIMETER INFORMATION  
SEE DEDICATION PLAT.

FOR COMPLETE ENG DATA SEE  
ORIGINAL DEDICATION PLAT IN  
BOOK 51, PAGE 8 OF RECORDS.