

PART OF THE N.1/2, OF SECTION 5, T.6N., R.1W., AND A
PART OF THE S.1/2, OF SECTION 32, T.7N., R.1W., S.L.B. & M.

ROYLANCE FARMS P.R.U.D. PHASE II

TAXING UNIT: 332 & 333


IN NORTH OGDEN CITY

SCALE 1" = 60'

SEE BOOK 11
PAGE 15

SEE BOOK 17
PAGE 68

SEE BOOK 17
PAGE 235

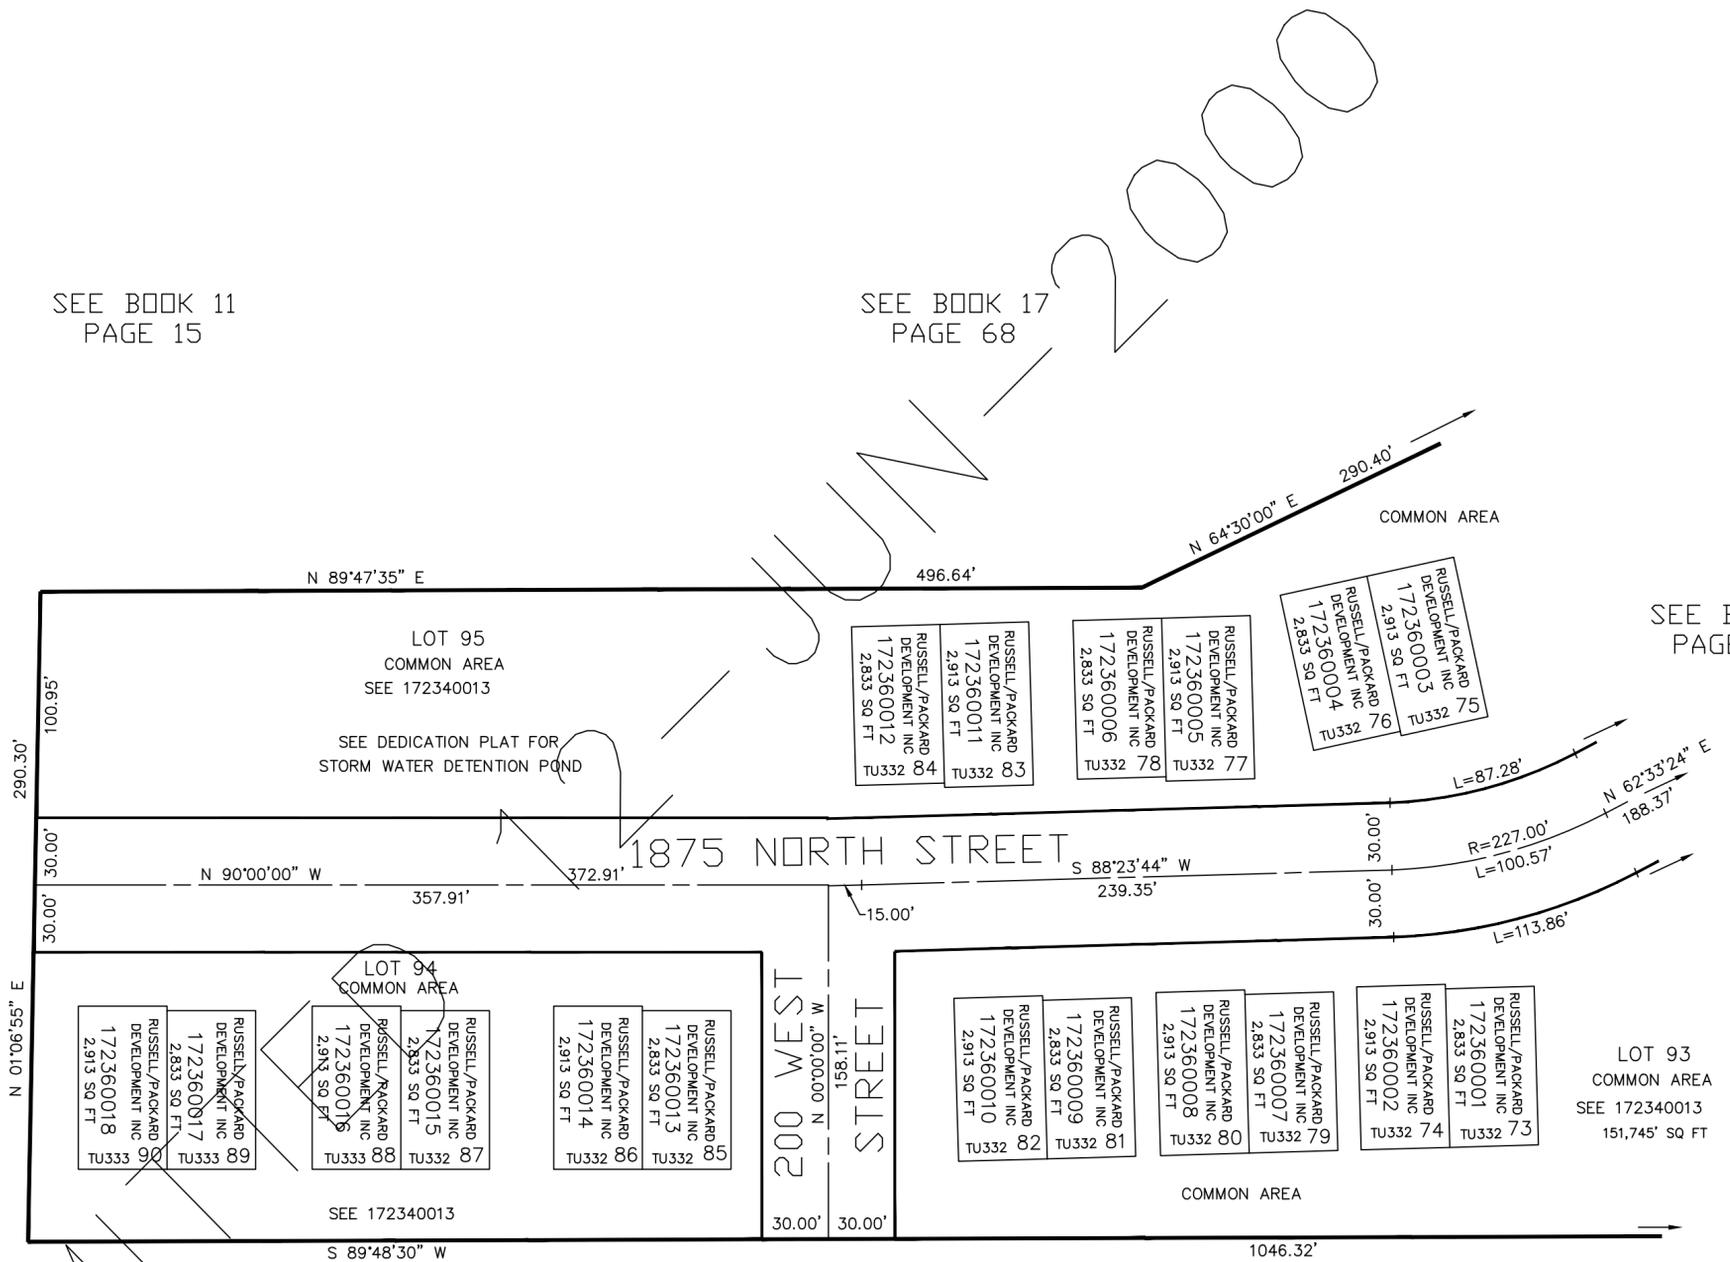

SEE BOOK 11
PAGE 15

SEE BOOK 17
PAGE 68

FOR LOT PERIMETER INFORMATION
SEE DEDICATION PLAT.

FOR COMPLETE ENG DATA SEE
ORIGINAL DEDICATION PLAT IN
BOOK 51, PAGE 8 OF RECORDS.