
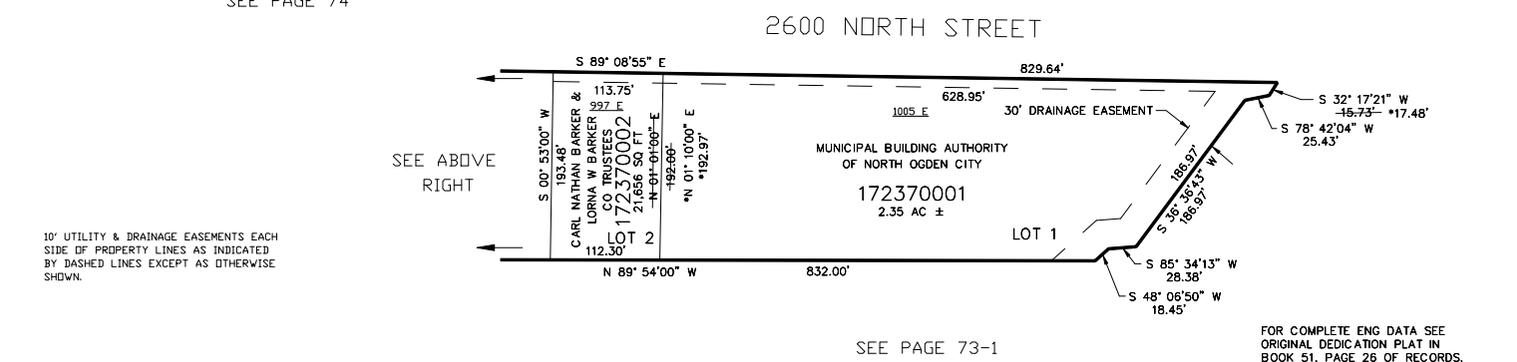


PART OF THE N.E.1/4, OF SECTION 33, T.7N., R.1W., S.L.B. & M.  
CARL BARKER SUBDIVISION

IN NORTH OGDEN CITY  
SCALE 1" = 100'

TAXING UNIT: 10

PAGES 238 & 239  
OMITTED

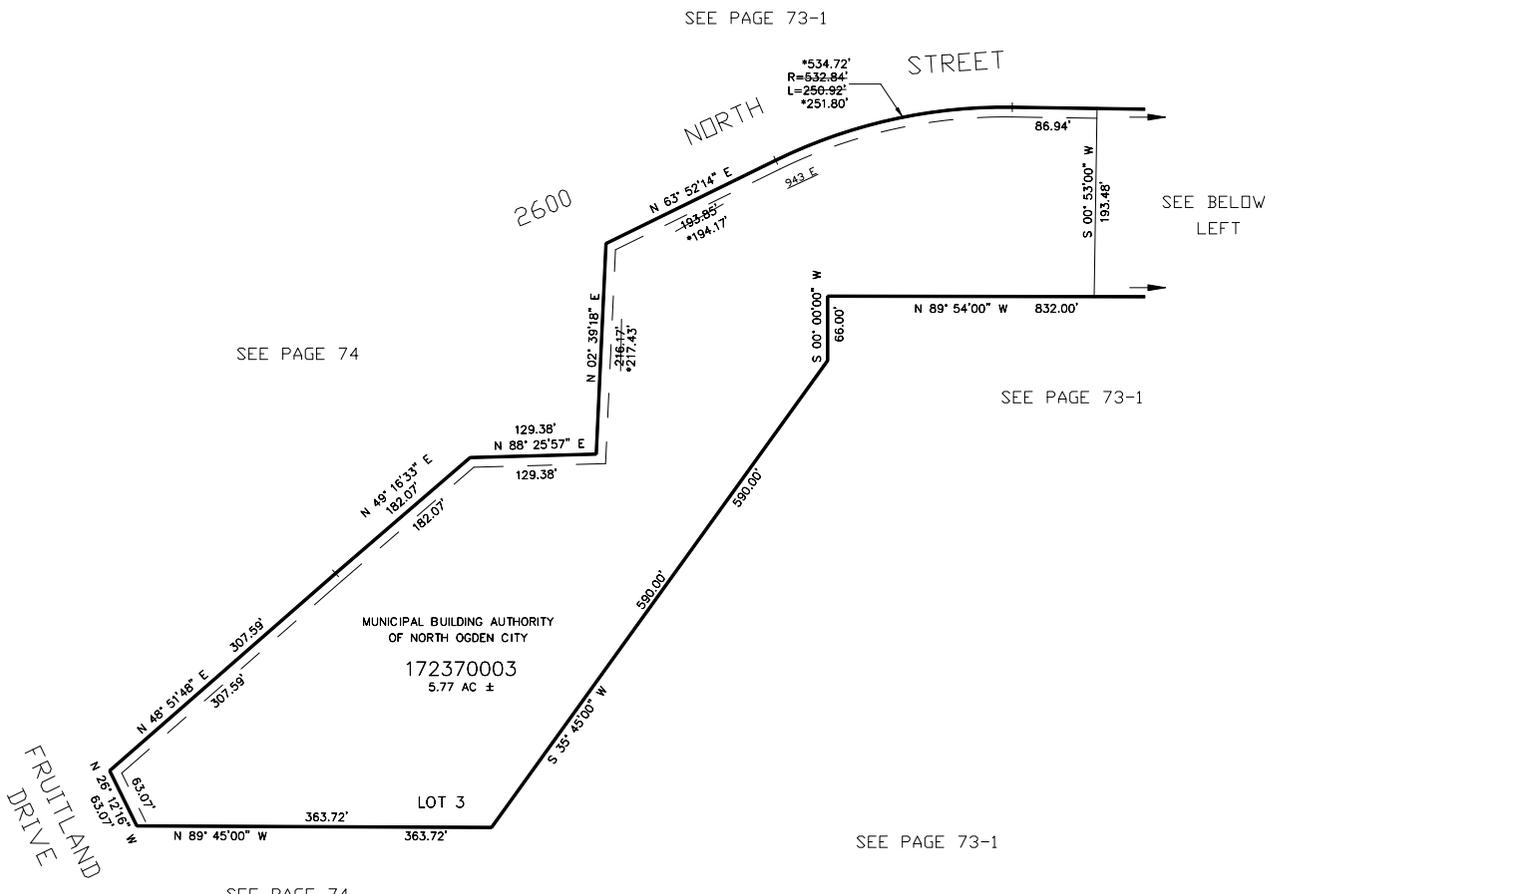

10' UTILITY & DRAINAGE EASEMENTS EACH  
SIDE OF PROPERTY LINES AS INDICATED  
BY DASHED LINES EXCEPT AS OTHERWISE  
SHOWN.

\* SEE CORRECTION AFFIDAVIT  
E# 1692517 BK 2060 PG 1520  
01-MAR-2000

FOR COMPLETE ENG DATA SEE  
ORIGINAL DEDICATION PLAT IN  
BOOK 51, PAGE 26 OF RECORDS.