


PART OF THE N.E.1/4, OF SECTION 33, T.7N., R.1W., S.L.B. & M.
CARL BARKER SUBDIVISION

IN NORTH OGDEN CITY
SCALE 1" = 100'

TAXING UNIT: 10

PAGES 238 & 239
OMITTED

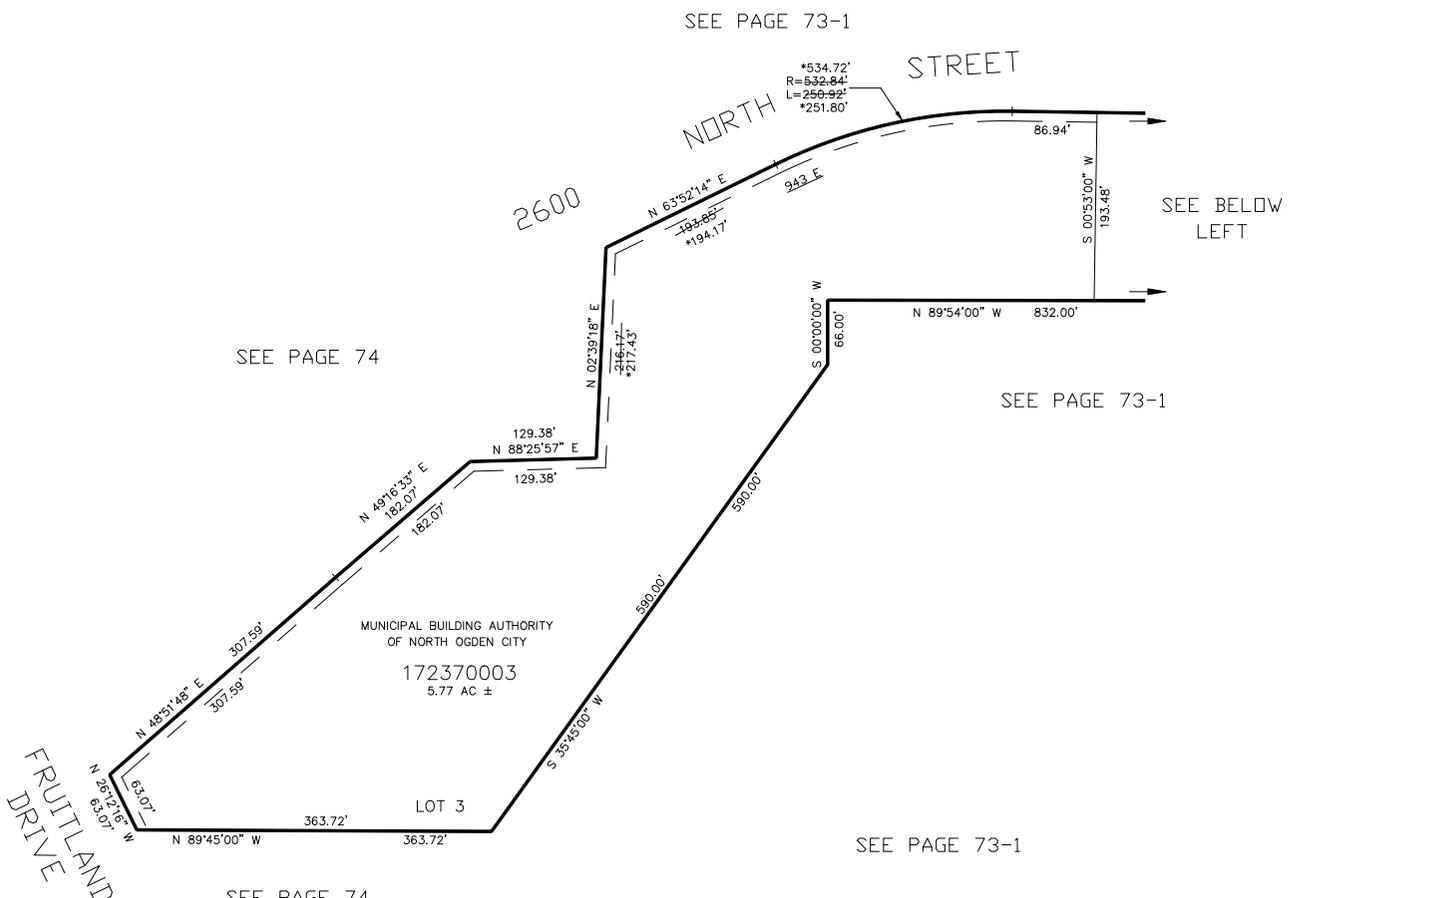

FRUITLAND
DRIVE

10' UTILITY & DRAINAGE EASEMENTS EACH
SIDE OF PROPERTY LINES AS INDICATED
BY DASHED LINES EXCEPT AS OTHERWISE
SHOWN.

* SEE CORRECTION AFFIDAVIT
E# 1692517 BK 2060 PG 1520
01-MAR-2000

FOR COMPLETE ENG DATA SEE
ORIGINAL DEDICATION PLAT IN
BOOK 51, PAGE 26 OF RECORDS.