


PART OF THE SOUTH 1/2, OF SECTION 32, T.7N., R.1W., S.L.B. & M.
ROYLANCE FARMS SUBDIVISION PH. III

IN NORTH OGDEN CITY

TAXING UNIT: 10

SCALE 1" = 40'

SEE PAGE 240

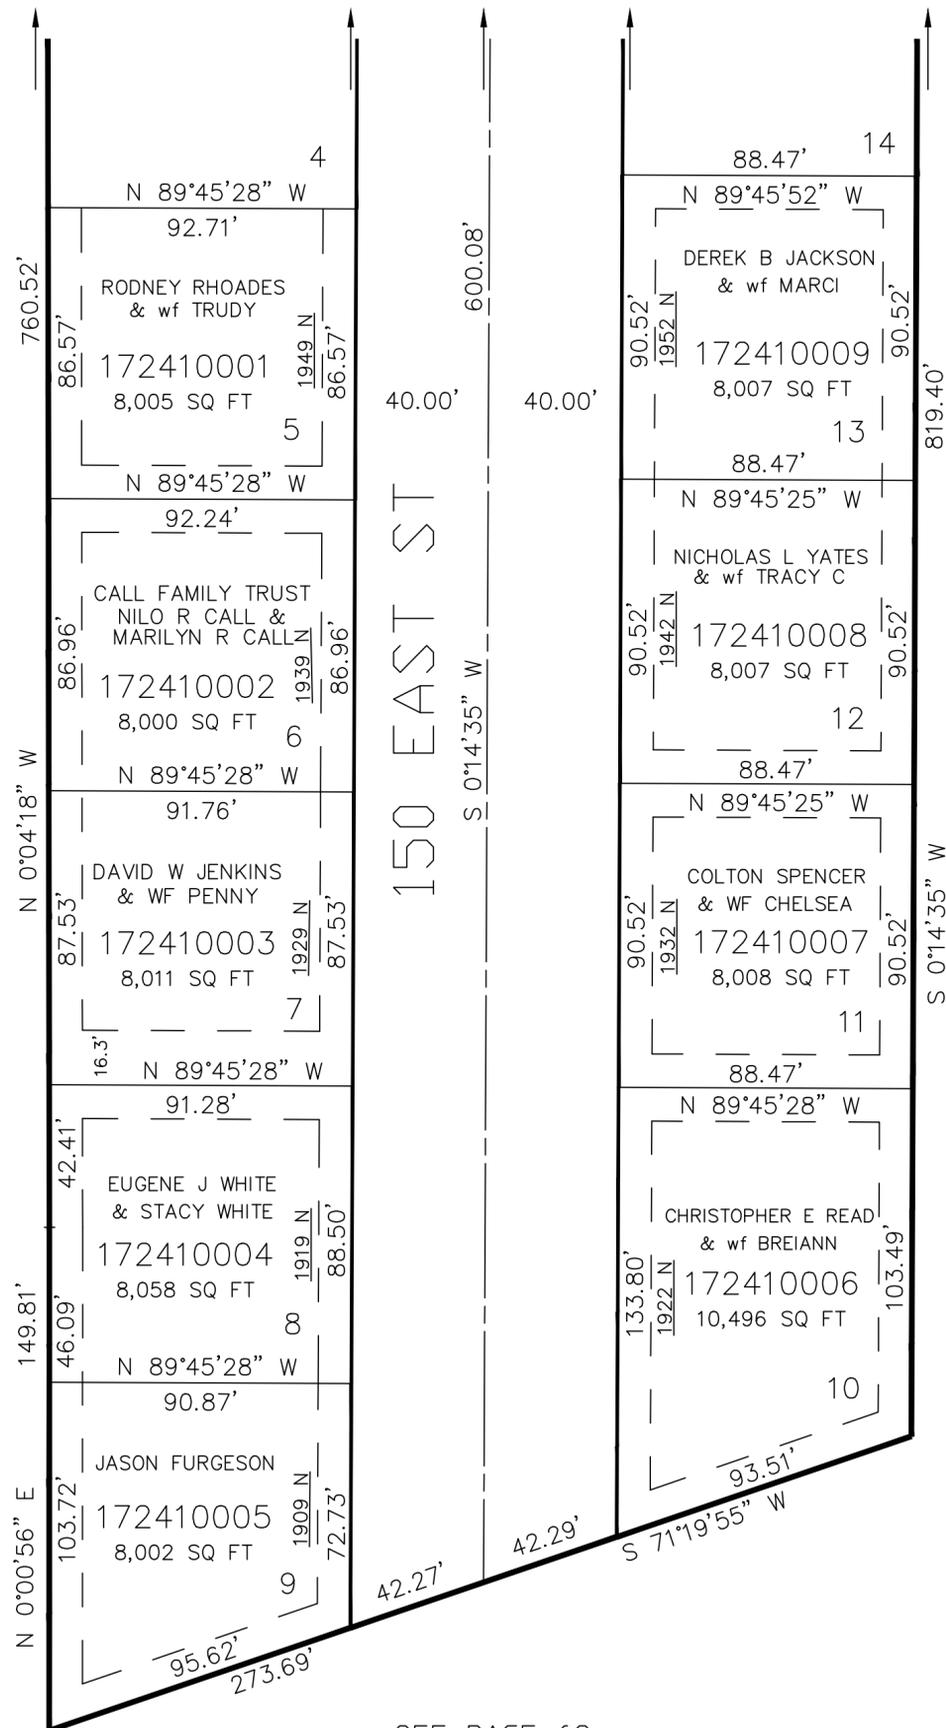

SEE PAGE 68

SEE PAGE 68

**CORRECTION AFFIDAVIT
 FOR THE POINT OF BEGINNING
 E#1754420 BK 2119 PG 705
 28-FEB-2001

10' UTILITY & DRAINAGE EASEMENTS EACH
 SIDE OF PROPERTY LINES AS INDICATED
 BY DASHED LINES EXCEPT AS OTHERWISE
 SHOWN.

FOR COMPLETE ENG DATA SEE
 ORIGINAL DEDICATION PLAT IN
 BOOK 51, PAGE 77 OF RECORDS.

SEE PAGE 68