


PART OF THE N.1/2, OF SECTION 5, T.6N., R.1W., AND A
PART OF THE S.1/2, OF SECTION 32, T.7N., R.1W., S.L.B. & M.

ROYLANCE FARMS P.R.U.D. PHASE II AMENDMENT #1

TAXING UNIT: 332

IN NORTH OGDEN CITY

SCALE 1" = 60'

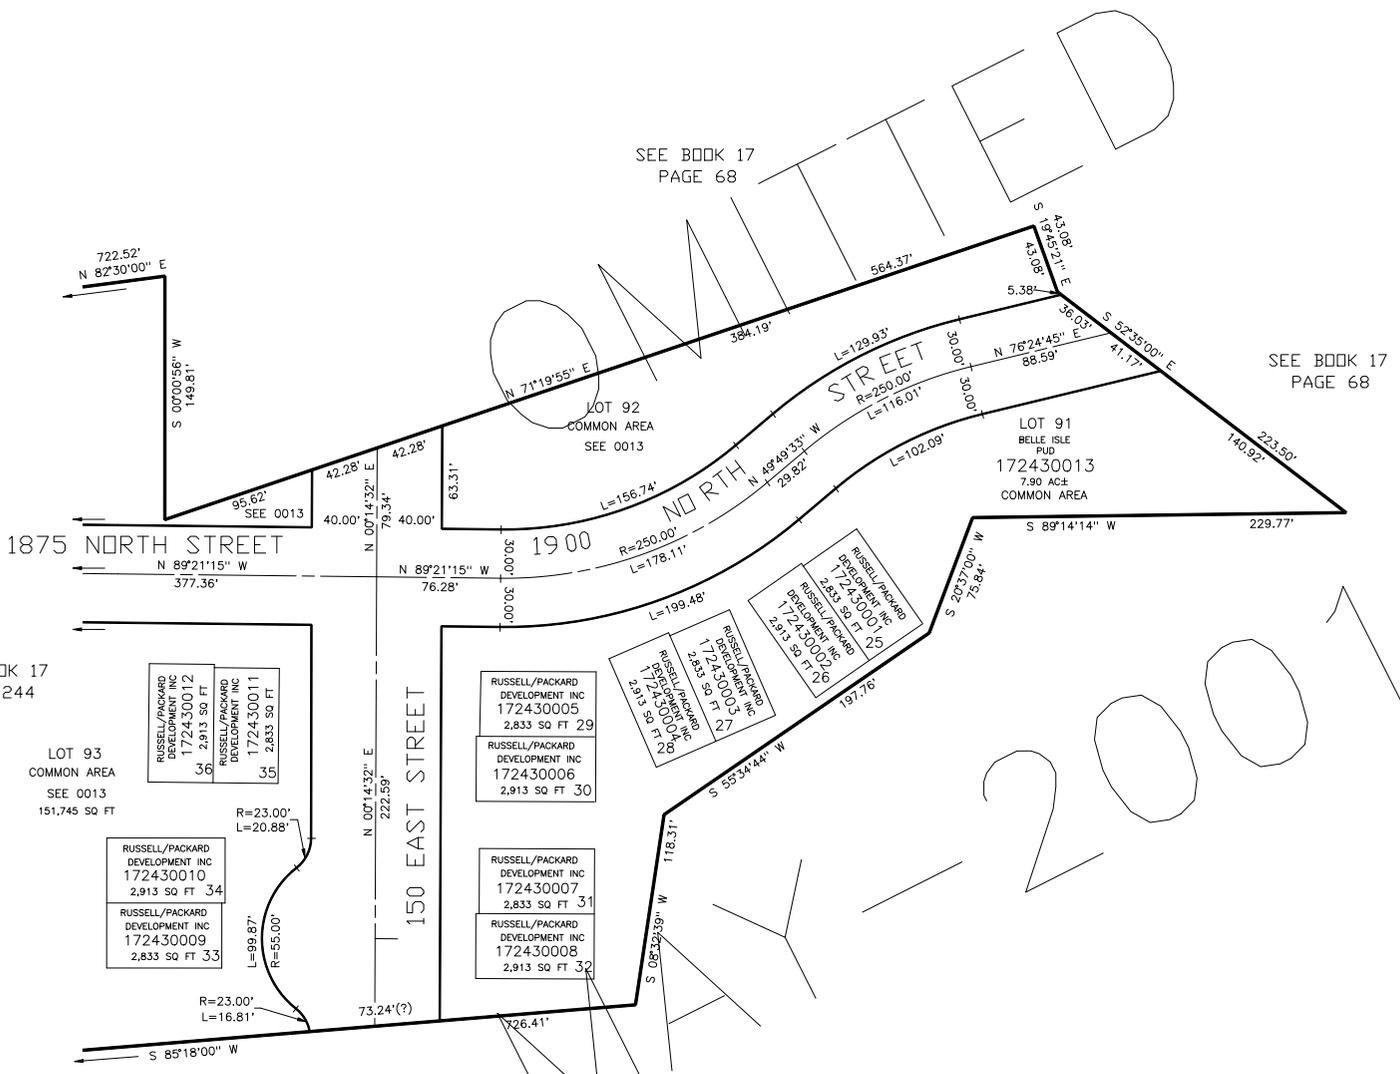

SEE BOOK 17
PAGE 68

SEE BOOK 17
PAGE 68

SEE BOOK 17
PAGE 244

SEE BOOK 17
PAGE 68

*FOR LOT PERIMETER INFORMATION
SEE DEDICATION PLAT.

FOR COMPLETE ENG DATA SEE
ORIGINAL DEDICATION PLAT IN
BOOK 52, PAGE 37 OF RECORDS.