

PART OF THE N.1/2, OF SECTION 5, T.6N., R.1W., AND A
PART OF THE S.1/2, OF SECTION 32, T.7N., R.1W., S.L.B. & M.

ROYLANCE FARMS P.R.U.D. PHASE II AMENDMENT #1

TAXING UNIT: 332 & 333


IN NORTH OGDEN CITY

SCALE 1" = 60'

SEE BOOK 11
PAGE 15

SEE BOOK 17
PAGE 68

OMITTED

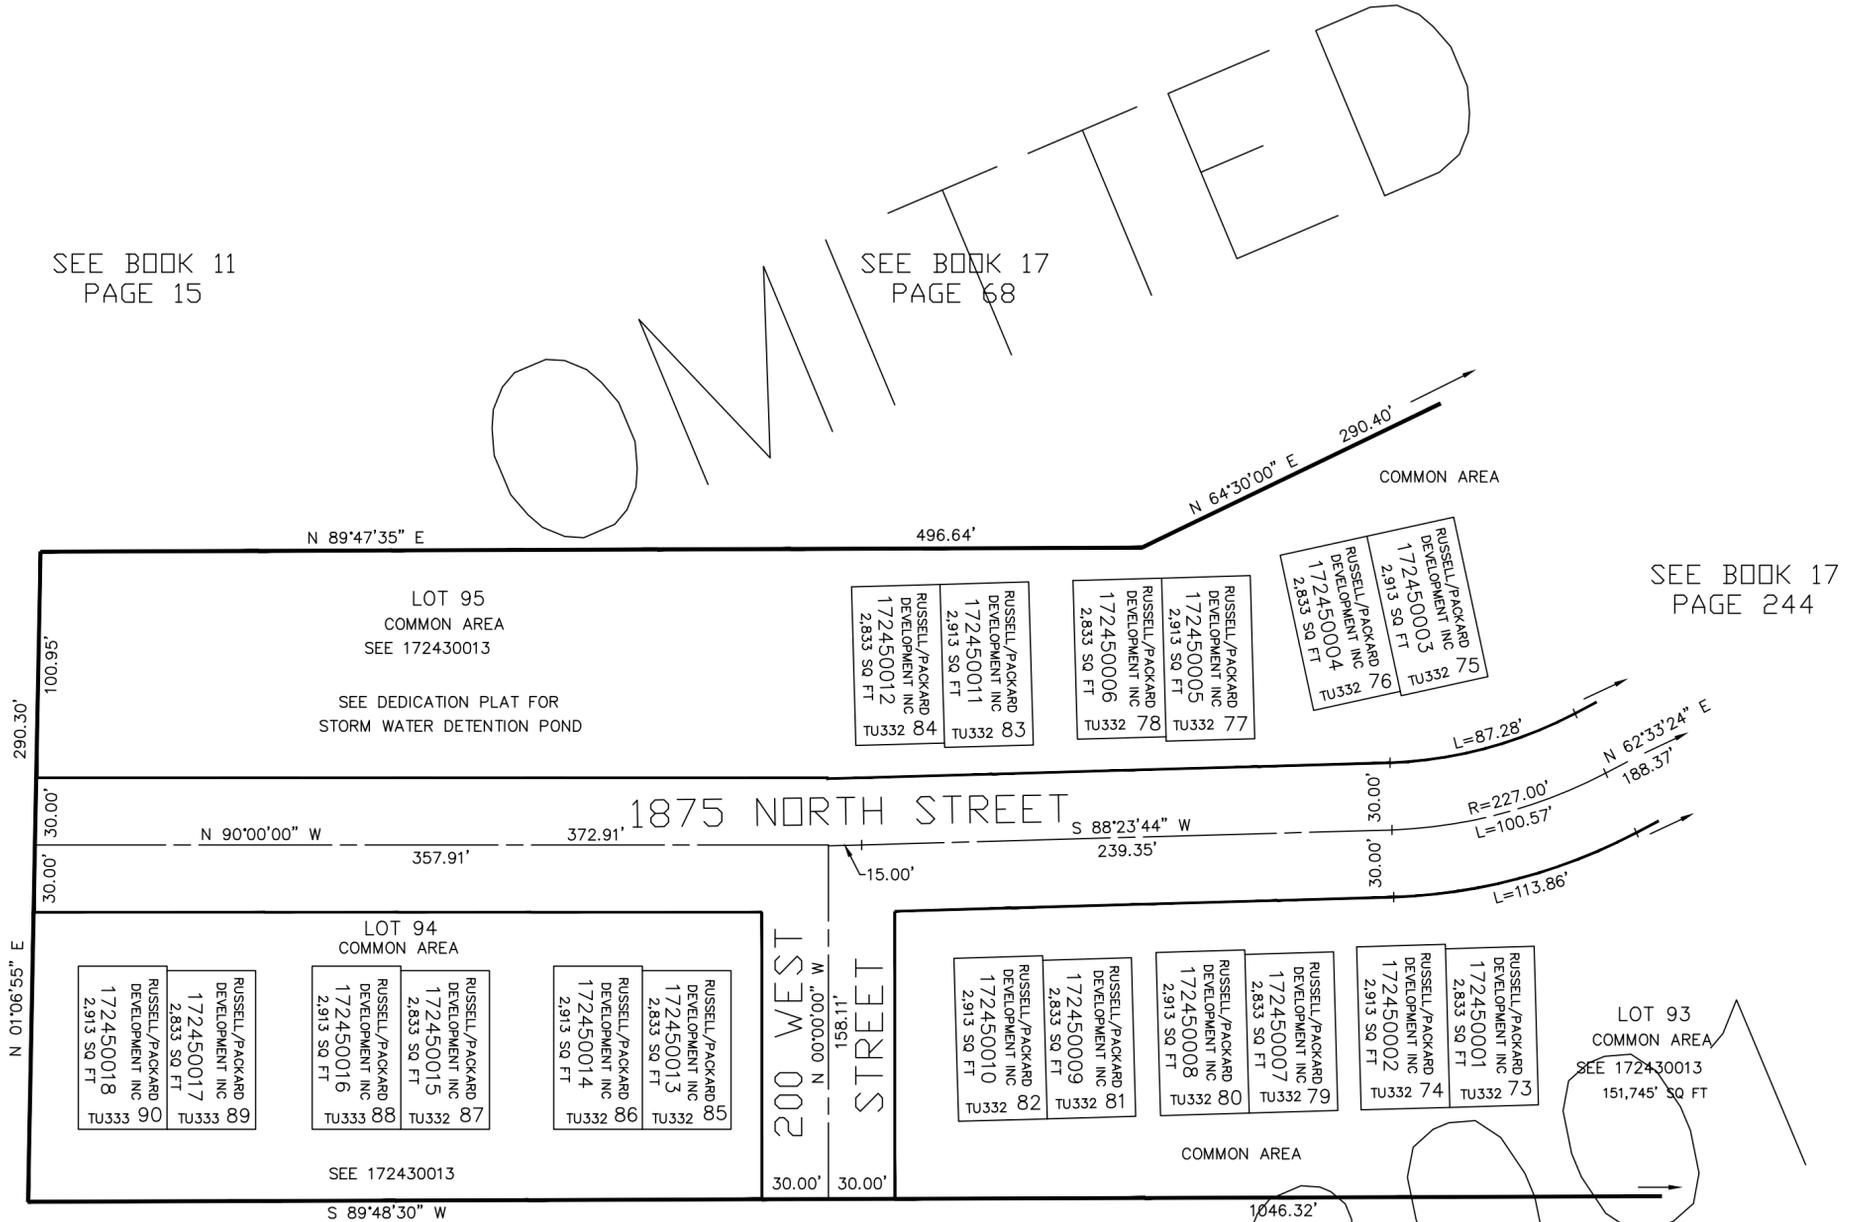

SEE BOOK 17
PAGE 244

N 55°55'10" E

290.30'

56.00'

30.00'

30.00'

30.00'

30.00'

30.00'

30.00'

30.00'

30.00'

30.00'

30.00'

30.00'

30.00'

30.00'

30.00'

30.00'

30.00'

30.00'

30.00'

SEE BOOK 11
PAGE 15

SEE BOOK 17
PAGE 68

OMITTED

FOR LOT PERIMETER INFORMATION
SEE DEDICATION PLAT.

FOR COMPLETE ENG DATA SEE
ORIGINAL DEDICATION PLAT IN
BOOK 52, PAGE 37 OF RECORDS.