

PART OF THE SE.1/4, OF SECTION 31,
AND PART OF THE SW.1/4, OF SECTION 32, T.7N., R.1W., S.L.B. & M.
GOLFCREST VILLAGE TOWNHOMES SUBDIVISION PH 1

IN HARRISVILLE CITY

TAXING UNIT: 20

SCALE 1" = 40'

SEE PAGE 248

SEE PAGE 251

SEE PAGE 250

SEE PAGE 64

* FOR STREET DIMENSIONS
SEE DEDICATION PLAT
BOOK 52 PAGE 68

FOR COMPLETE ENG DATA SEE
ORIGINAL DEDICATION PLAT IN
BOOK 52, PAGE 68 OF RECORDS.

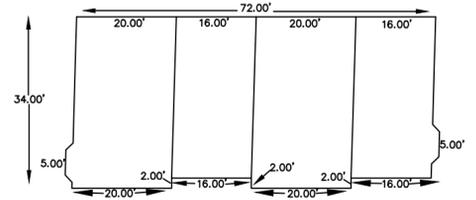
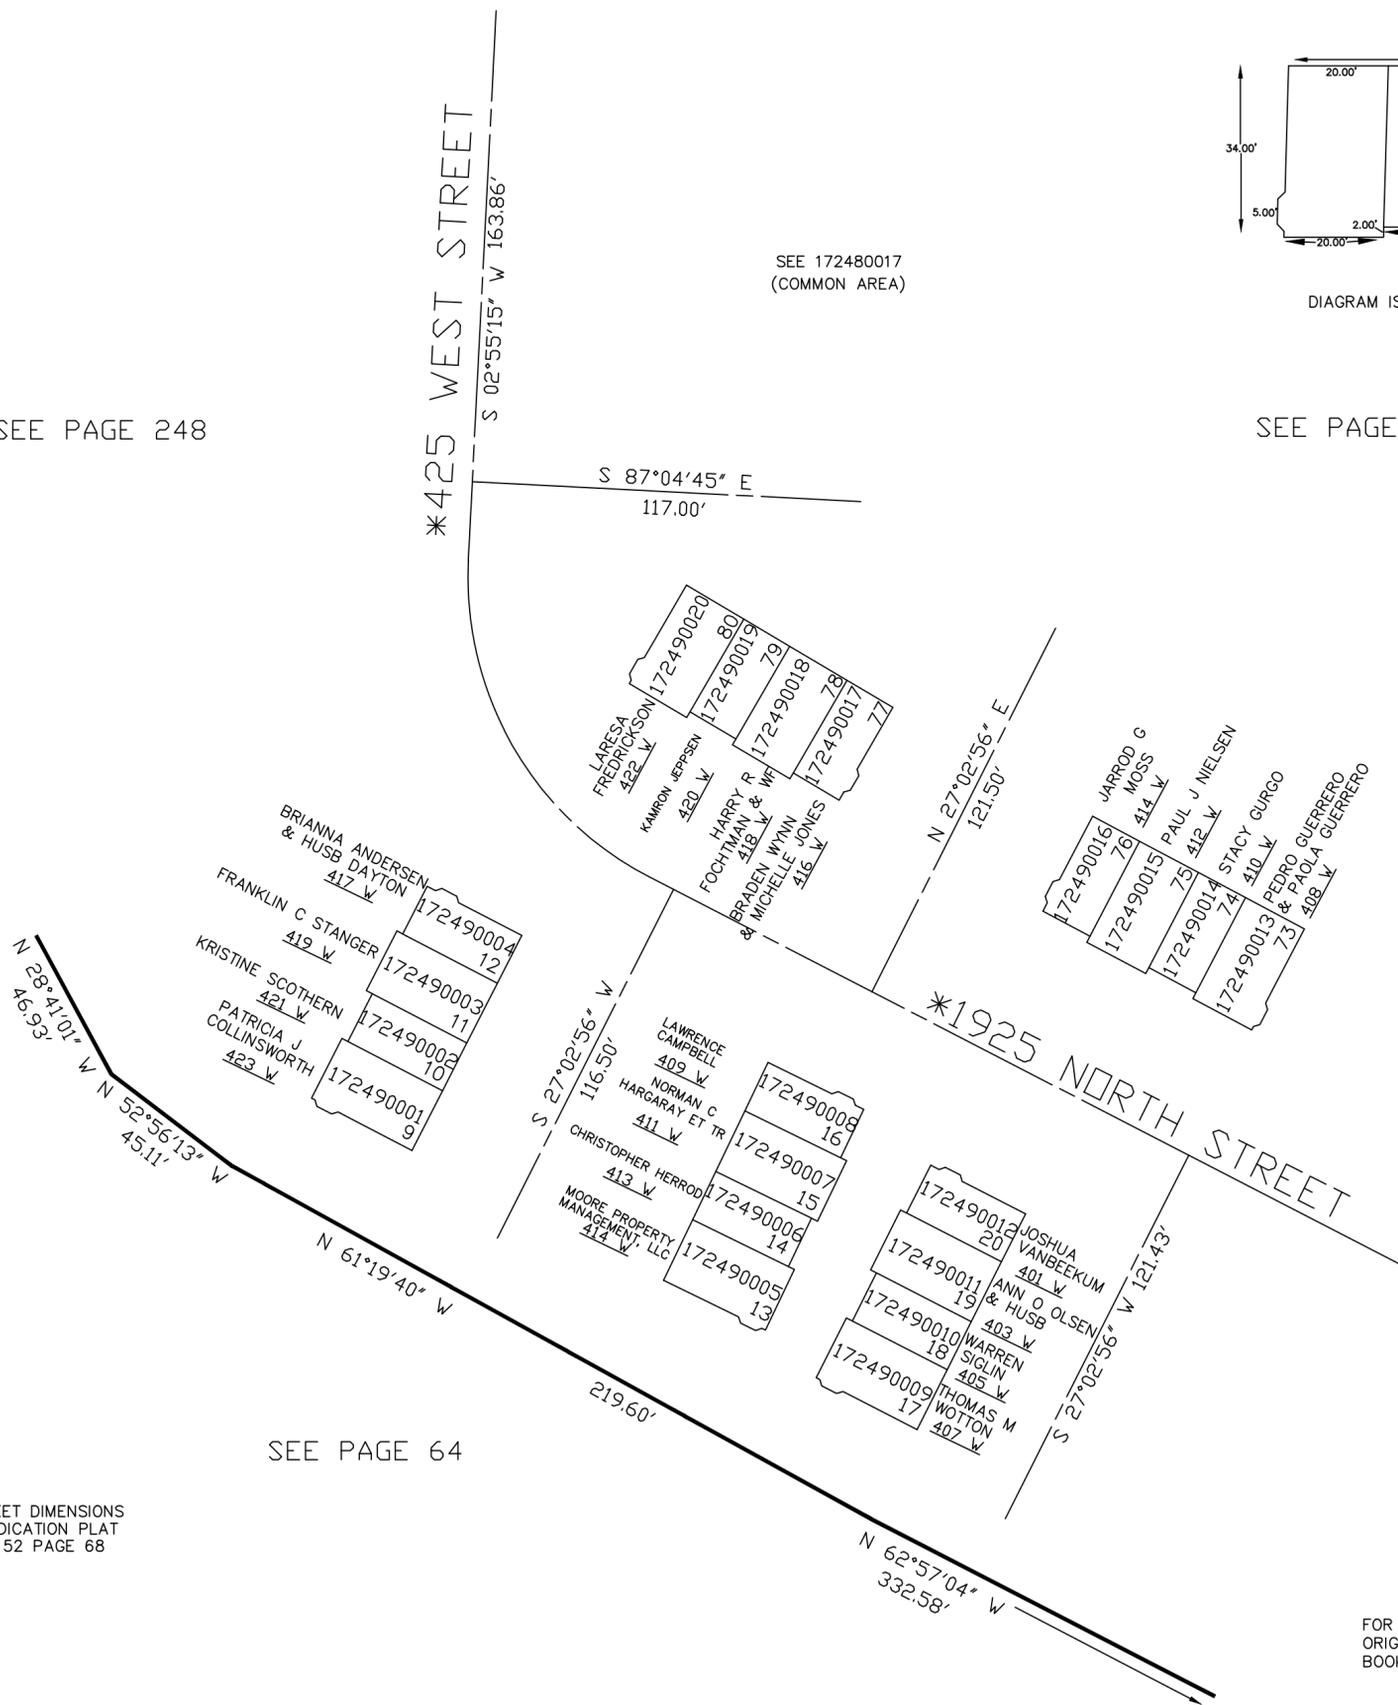


DIAGRAM IS NOT DRAWN TO SCALE