

PART OF THE SE 1/4, OF SECTION 31,  
AND PART OF THE SW 1/4, OF SECTION 32, T.7N., R.1W., S.L.B. & M.  
**GOLFCREST VILLAGE TOWNHOMES SUBDIVISION PH 1**

IN HARRISVILLE CITY

SCALE 1" = 40'


TAXING UNIT: 20

SEE PAGE 251

SEE PAGE 248


SEE PAGE 249

SEE PAGE 64

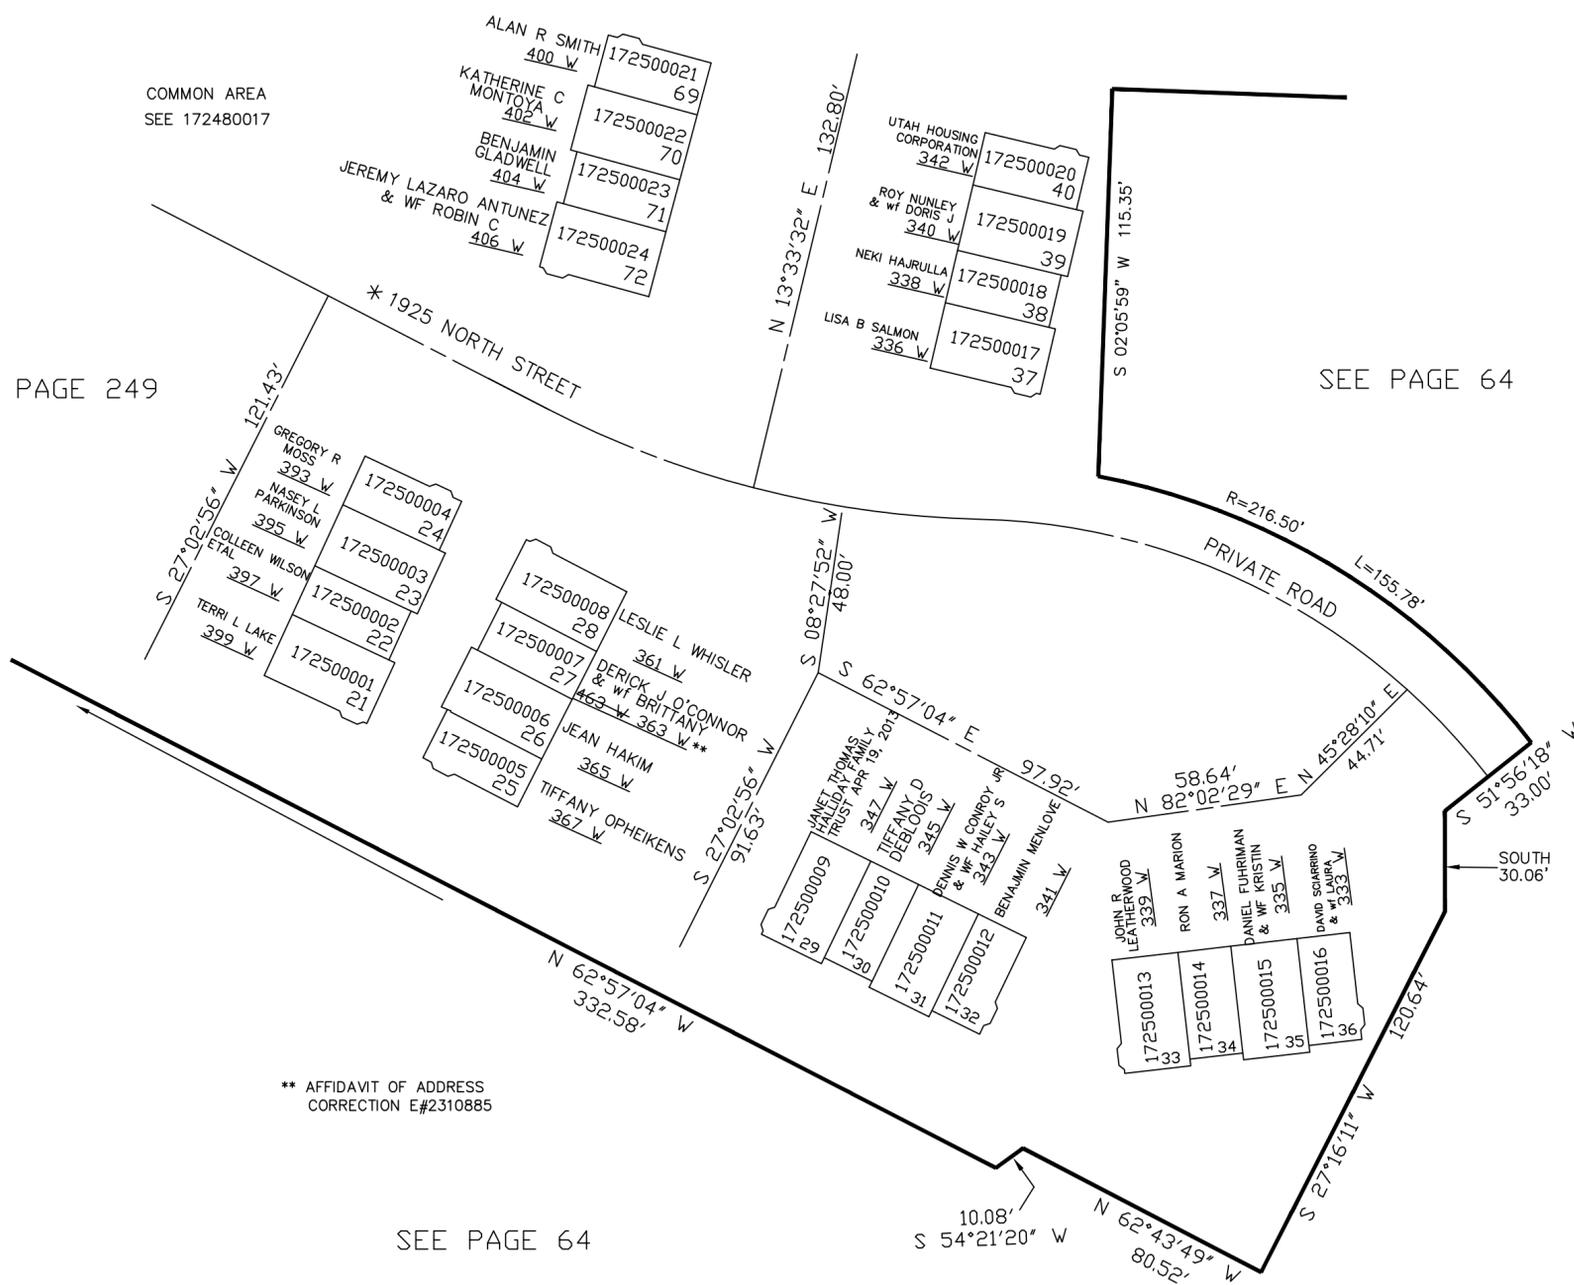

SEE PAGE 64

\* FOR STREET DIMENSIONS  
SEE DEDICATION PLAT  
BOOK 52 PAGE 68

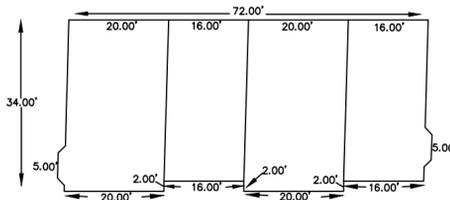

FOR COMPLETE ENG DATA SEE  
ORIGINAL DEDICATION PLAT IN  
BOOK 52, PAGE 68 OF RECORDS.

DIAGRAM IS NOT DRAWN TO SCALE