

PART OF THE EAST HALF OF SECTION 31, AND PART OF THE WEST HALF OF SECTION 32, T.7N., R.1W., S.L.B. & M.
MAJESTIC VIEW SUBDIVISION PHASE 1


IN HARRISVILLE CITY
 SCALE 1" = 50'

TAXING UNIT: 12, 20

SEE PAGE 63

SEE PAGE 212

SEE PAGE 253

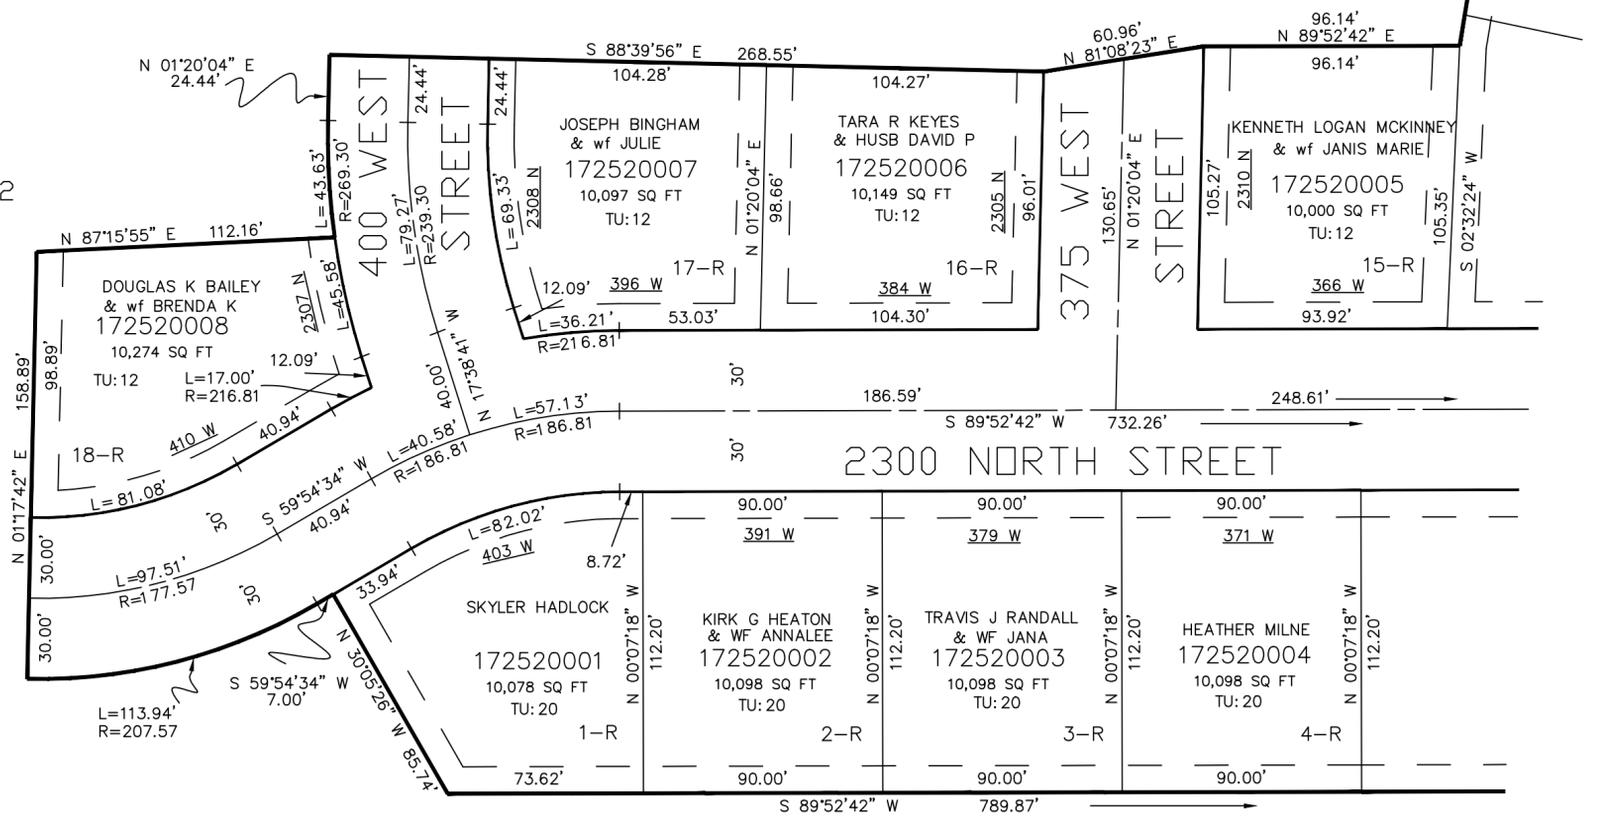

SEE PAGE 64

10' UTILITY & DRAINAGE EASEMENTS EACH SIDE OF PROPERTY LINES AS INDICATED BY DASHED LINES EXCEPT AS OTHERWISE SHOWN.

FOR COMPLETE ENG DATA SEE ORIGINAL DEDICATION PLAT IN BOOK 52, PAGE 72 OF RECORDS.