

PART OF THE EAST 1/2, OF SECTION 33, T.7N., R.1W., S.L.B. & M.
LYNN BARKER SUBDIVISION AMENDED

IN NORTH OGDEN CITY
SCALE 1" = 60'

TAXING UNITS: 10

SEE PAGE 73-1


SEE PAGE 75

SEE PAGE 73-1

SEE PAGE 75

SEE PAGE 75

FRUITLAND DRIVE

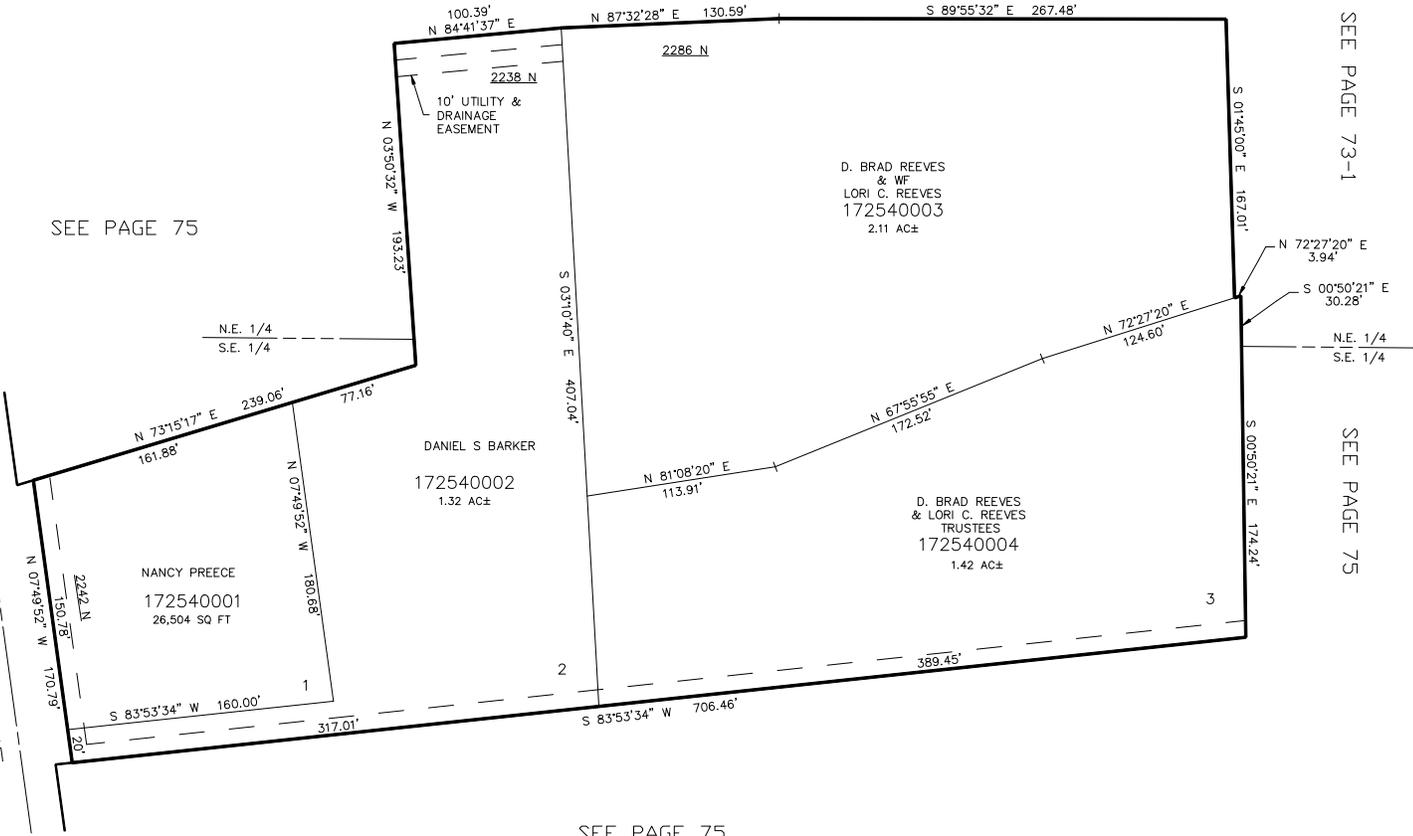

10' UTILITY & DRAINAGE EASEMENTS EACH SIDE OF PROPERTY LINES AS INDICATED BY DASHED LINES EXCEPT AS OTHERWISE SHOWN.

FOR COMPLETE ENG DATA SEE ORIGINAL DEDICATION PLAT IN BOOK 53, PAGE 19 OF RECORDS.