

PART OF THE S.E. 1/4, OF SECTION 28, T.7N., R.1W., S.L.B. & M.
FAWN HOLLOW PHASE NO. 1

IN NORTH OGDEN CITY


SCALE 1" = 60'

TAXING UNIT: 10

SEE PAGE 18

SEE PAGE 18

SEE PAGE 18

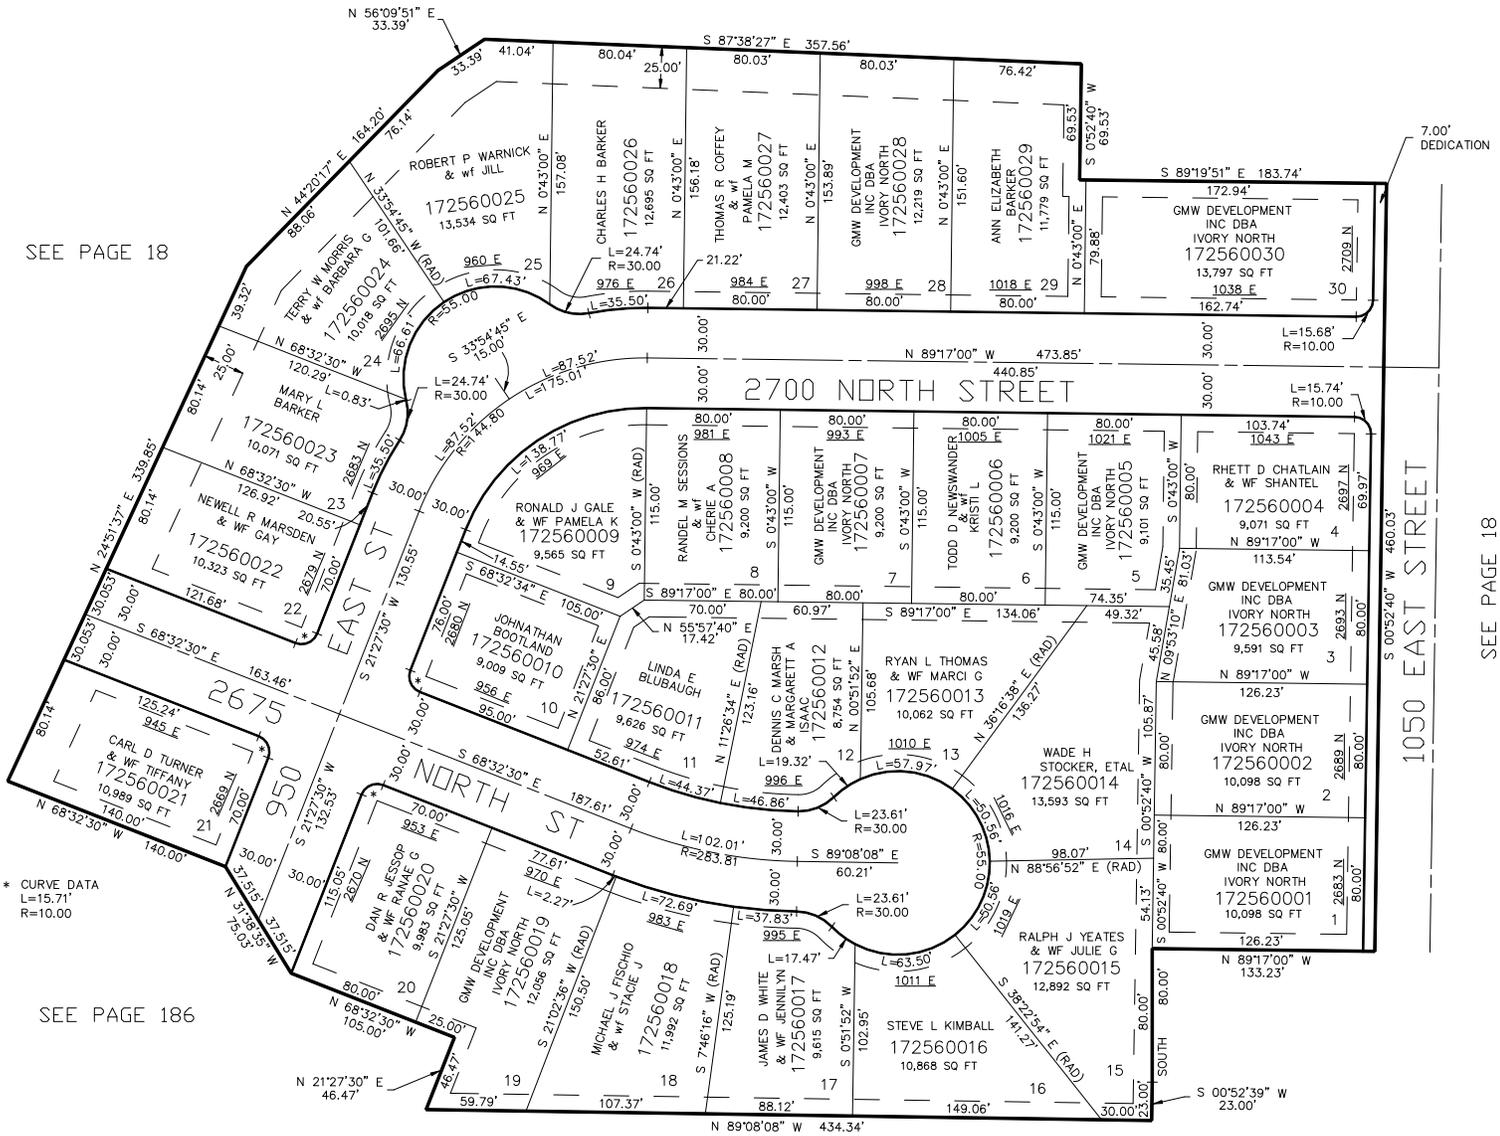

* CURVE DATA
L=15.71'
R=10.00

SEE PAGE 186

FOR COMPLETE ENG DATA SEE ORIGINAL DEDICATION PLAT IN BOOK 53, PAGE 45 OF RECORDS.

SEE PAGE 190

10' UTILITY & DRAINAGE EASEMENTS EACH SIDE OF PROPERTY LINES AS INDICATED BY DASHED LINES EXCEPT AS OTHERWISE SHOWN.