

PART OF THE S.E. 1/4, OF SECTION 28, T.7N., R.1W., S.L.B. & M.
FAWN HOLLOW PHASE NO. 1

IN NORTH OGDEN CITY

SCALE 1" = 60'


TAXING UNIT: 10

SEE PAGE 18

SEE PAGE 18

SEE PAGE 18

SEE PAGE 18

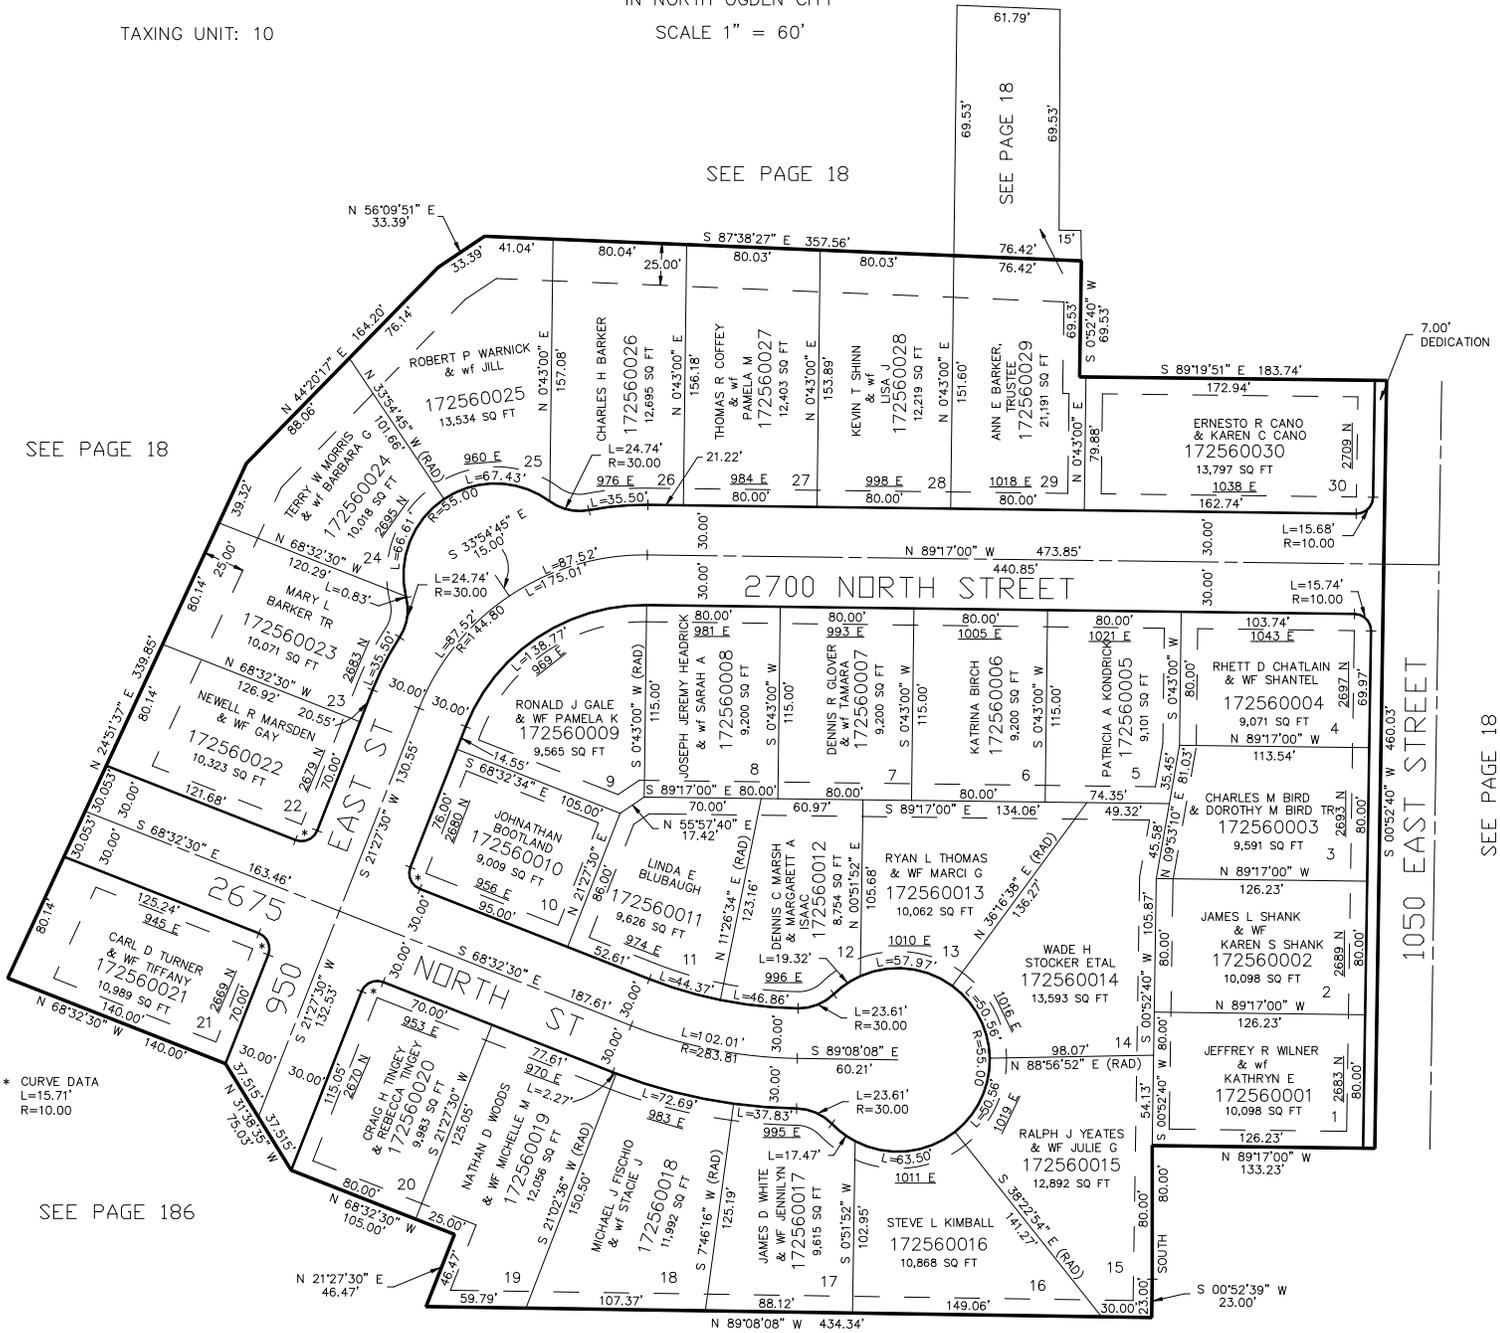

* CURVE DATA
L=15.71'
R=10.00

SEE PAGE 186

10' UTILITY & DRAINAGE EASEMENTS EACH
SIDE OF PROPERTY LINES AS INDICATED
BY DASHED LINES EXCEPT AS OTHERWISE
SHOWN.

SEE PAGE 190

FOR COMPLETE ENG DATA SEE
ORIGINAL DEDICATION PLAT IN
BOOK 53, PAGE 45 OF RECORDS.