

PART OF THE S.E. 1/4, OF SECTION 28, T.7N., R.1W., S.L.B. & M.
FAWN HOLLOW PHASE NO. 1

IN NORTH OGDEN CITY

TAXING UNIT: 10

SCALE 1" = 60'

SEE PAGE 18

SEE PAGE 18


* CURVE DATA
 L=15.71'
 R=10.00

SEE PAGE 186

SEE PAGE 190

10' UTILITY & DRAINAGE EASEMENTS EACH
 SIDE OF PROPERTY LINES AS INDICATED
 BY DASHED LINES EXCEPT AS OTHERWISE
 SHOWN.

FOR COMPLETE ENG DATA SEE
 ORIGINAL DEDICATION PLAT IN
 BOOK 53, PAGE 45 OF RECORDS.

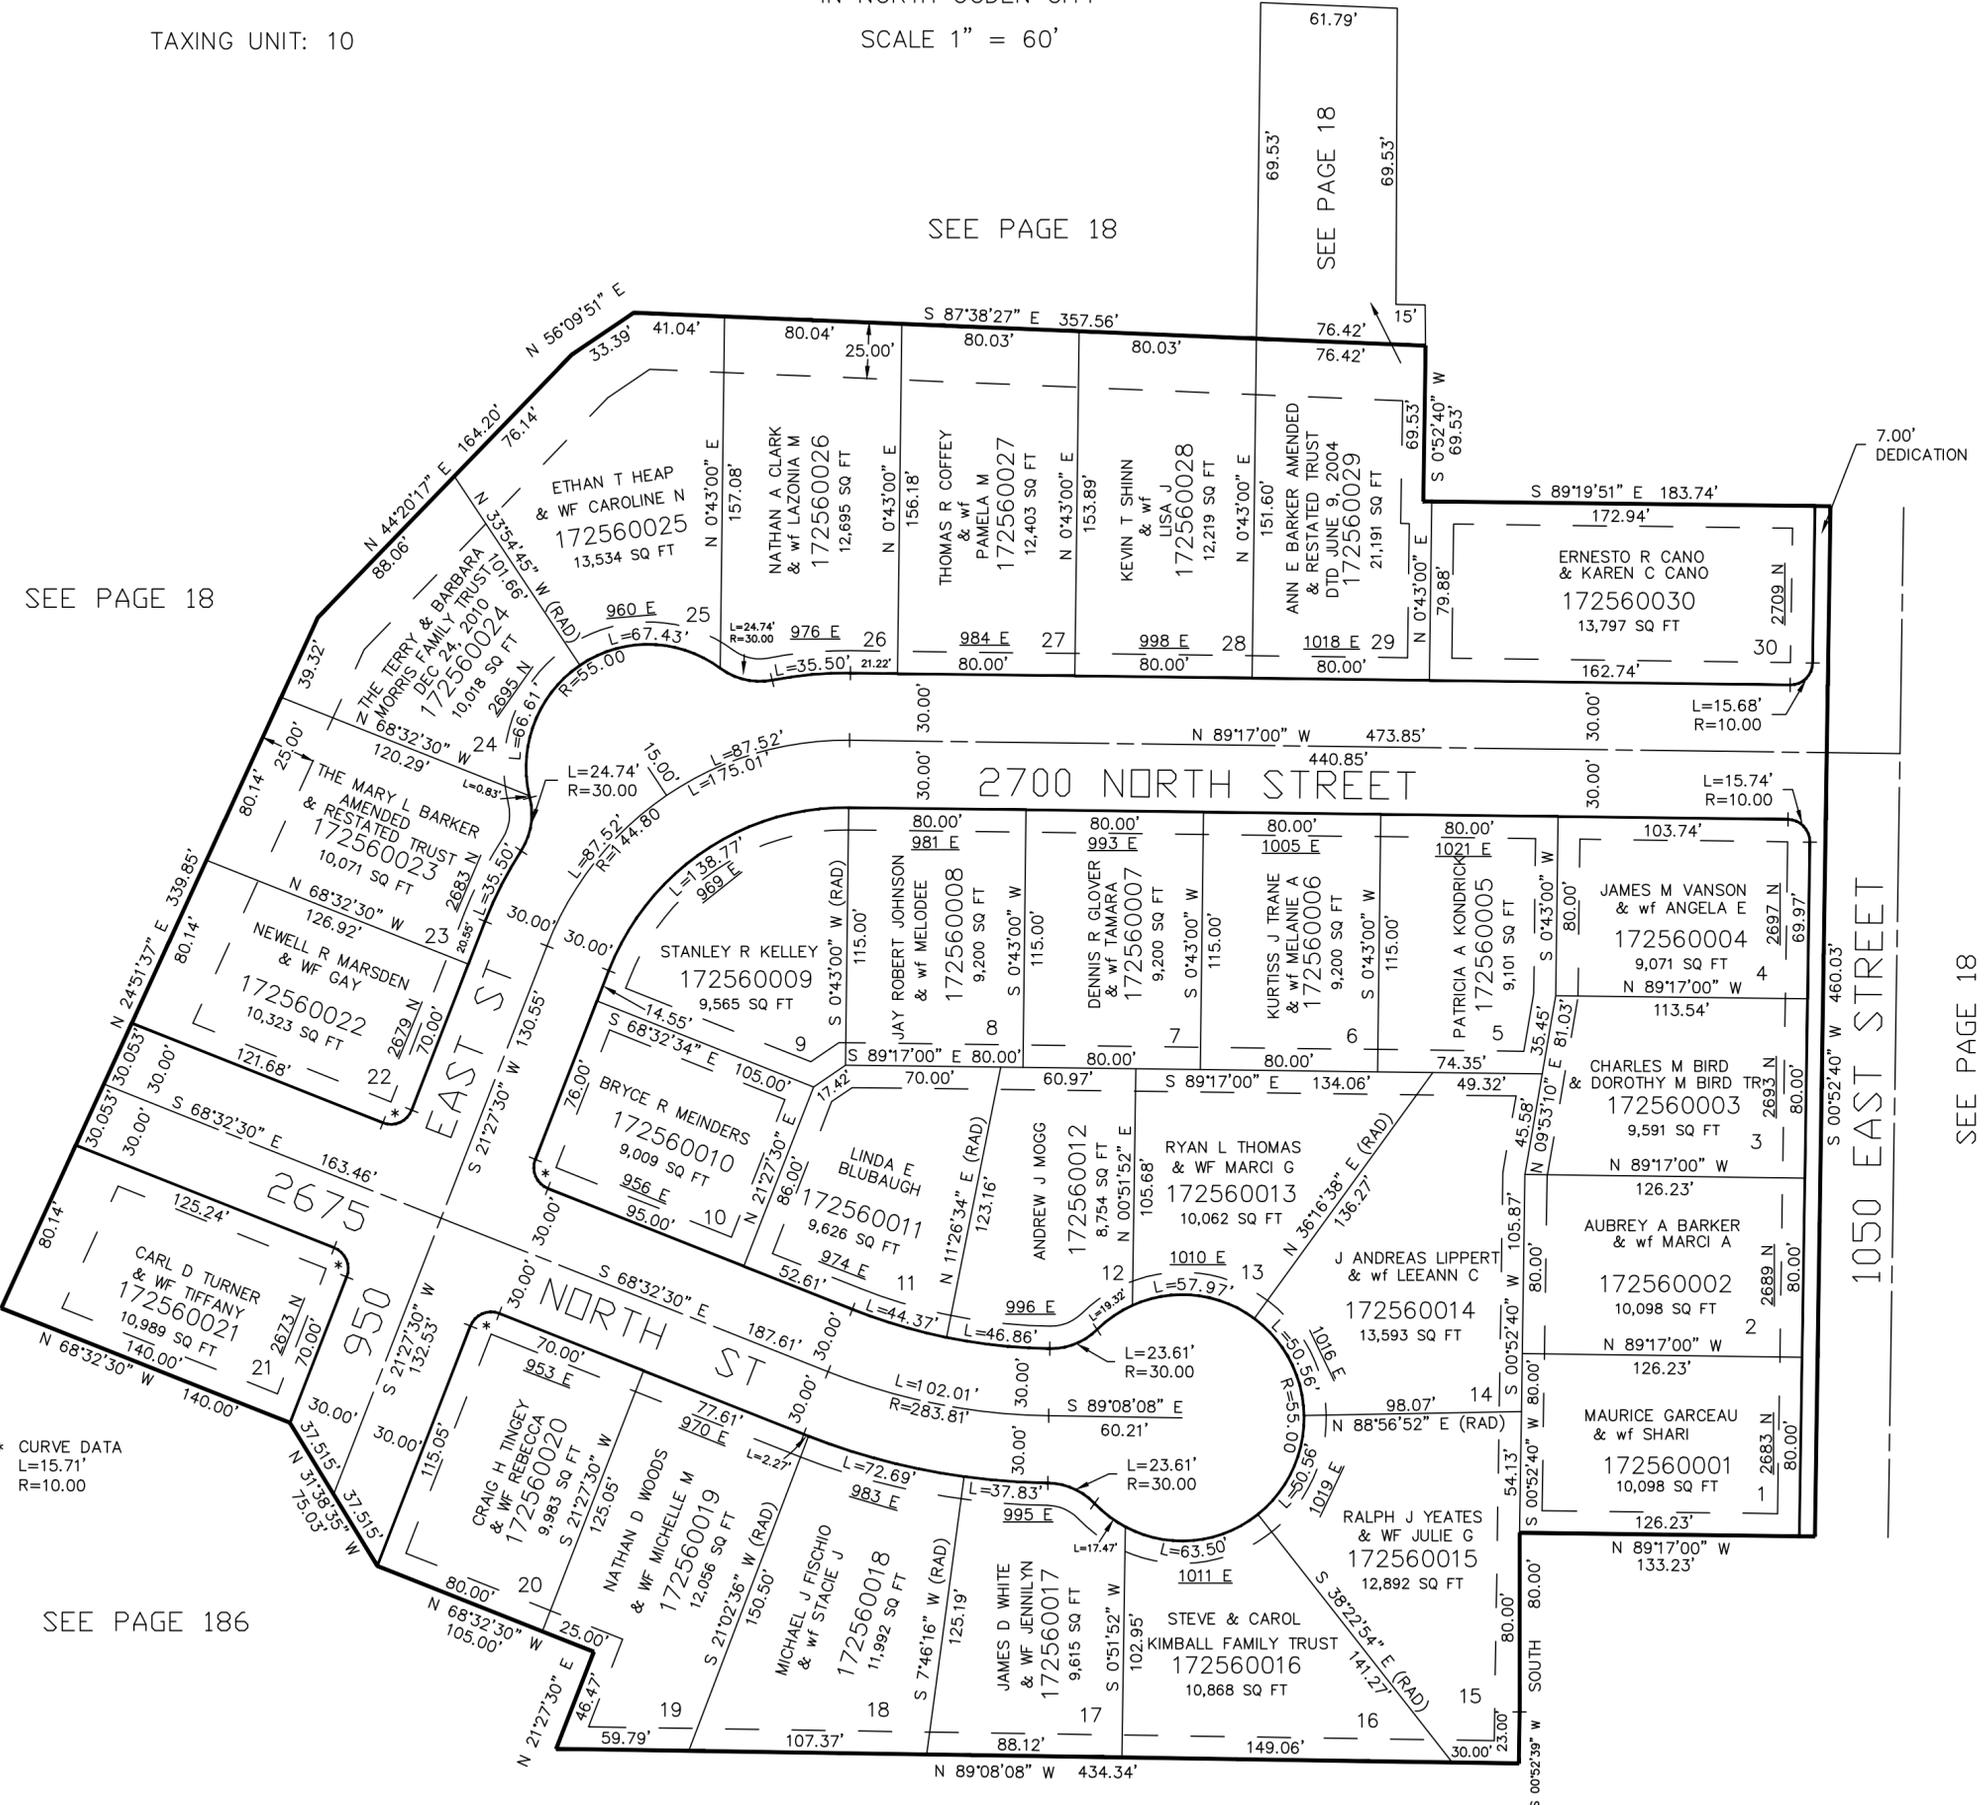

SEE PAGE 18