


PART OF THE S.E. 1/4, OF SECTION 28, T.7N., R.1W., S.L.B. & M.  
FAWN HOLLOW PHASE NO. 1

IN NORTH OGDEN CITY  
SCALE 1" = 60'

TAXING UNIT: 10

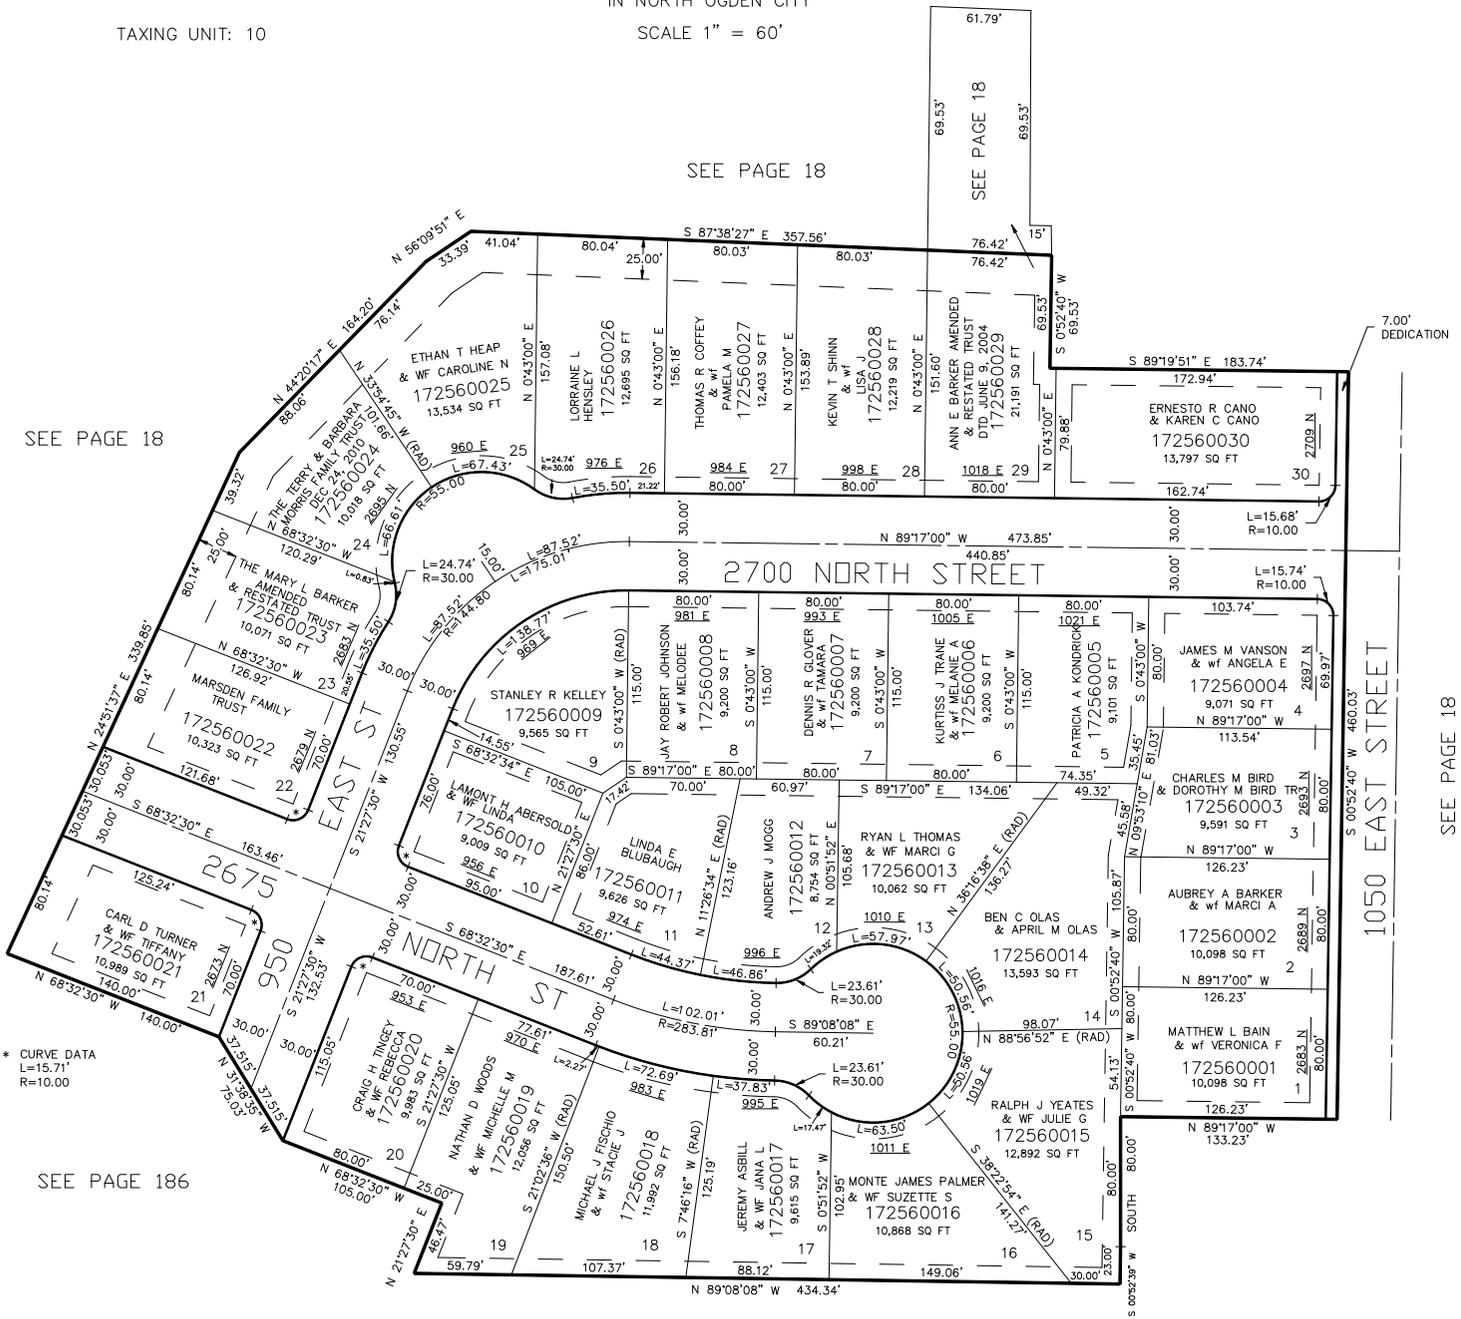

SEE PAGE 18

SEE PAGE 18

SEE PAGE 18

SEE PAGE 18

\* CURVE DATA  
L=15.71'  
R=10.00

SEE PAGE 186

SEE PAGE 190

FOR COMPLETE ENG DATA SEE  
ORIGINAL DEDICATION PLAT IN  
BOOK 53, PAGE 45 OF RECORDS.

10' UTILITY & DRAINAGE EASEMENTS EACH  
SIDE OF PROPERTY LINES AS INDICATED  
BY DASHED LINES EXCEPT AS OTHERWISE  
SHOWN.