

PART OF THE N. 1/2, OF SECTION 5, T.6N., R.1W.
AND PART OF THE S. 1/2, OF SECTION 32, T.7N., R.1W., S.L.B. & M.
ROYLANCE FARMS P.R.U.D. – PHASE II AMENDMENT #2

IN NORTH OGDEN CITY

TAXING UNIT: 10

SCALE 1" = 60'

OMITTED

2-MAR-2012



SEE PAGE 68

SEE PAGE 68

SEE PAGE 261

SEE BK. 11 PG. 14-1

SEE BK. 11 PG. 15

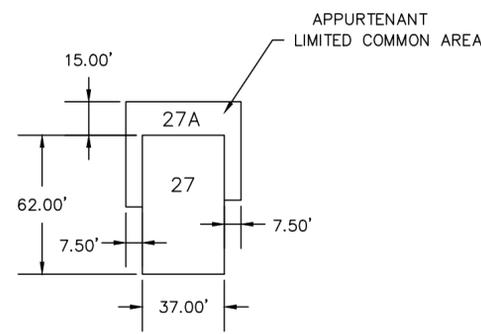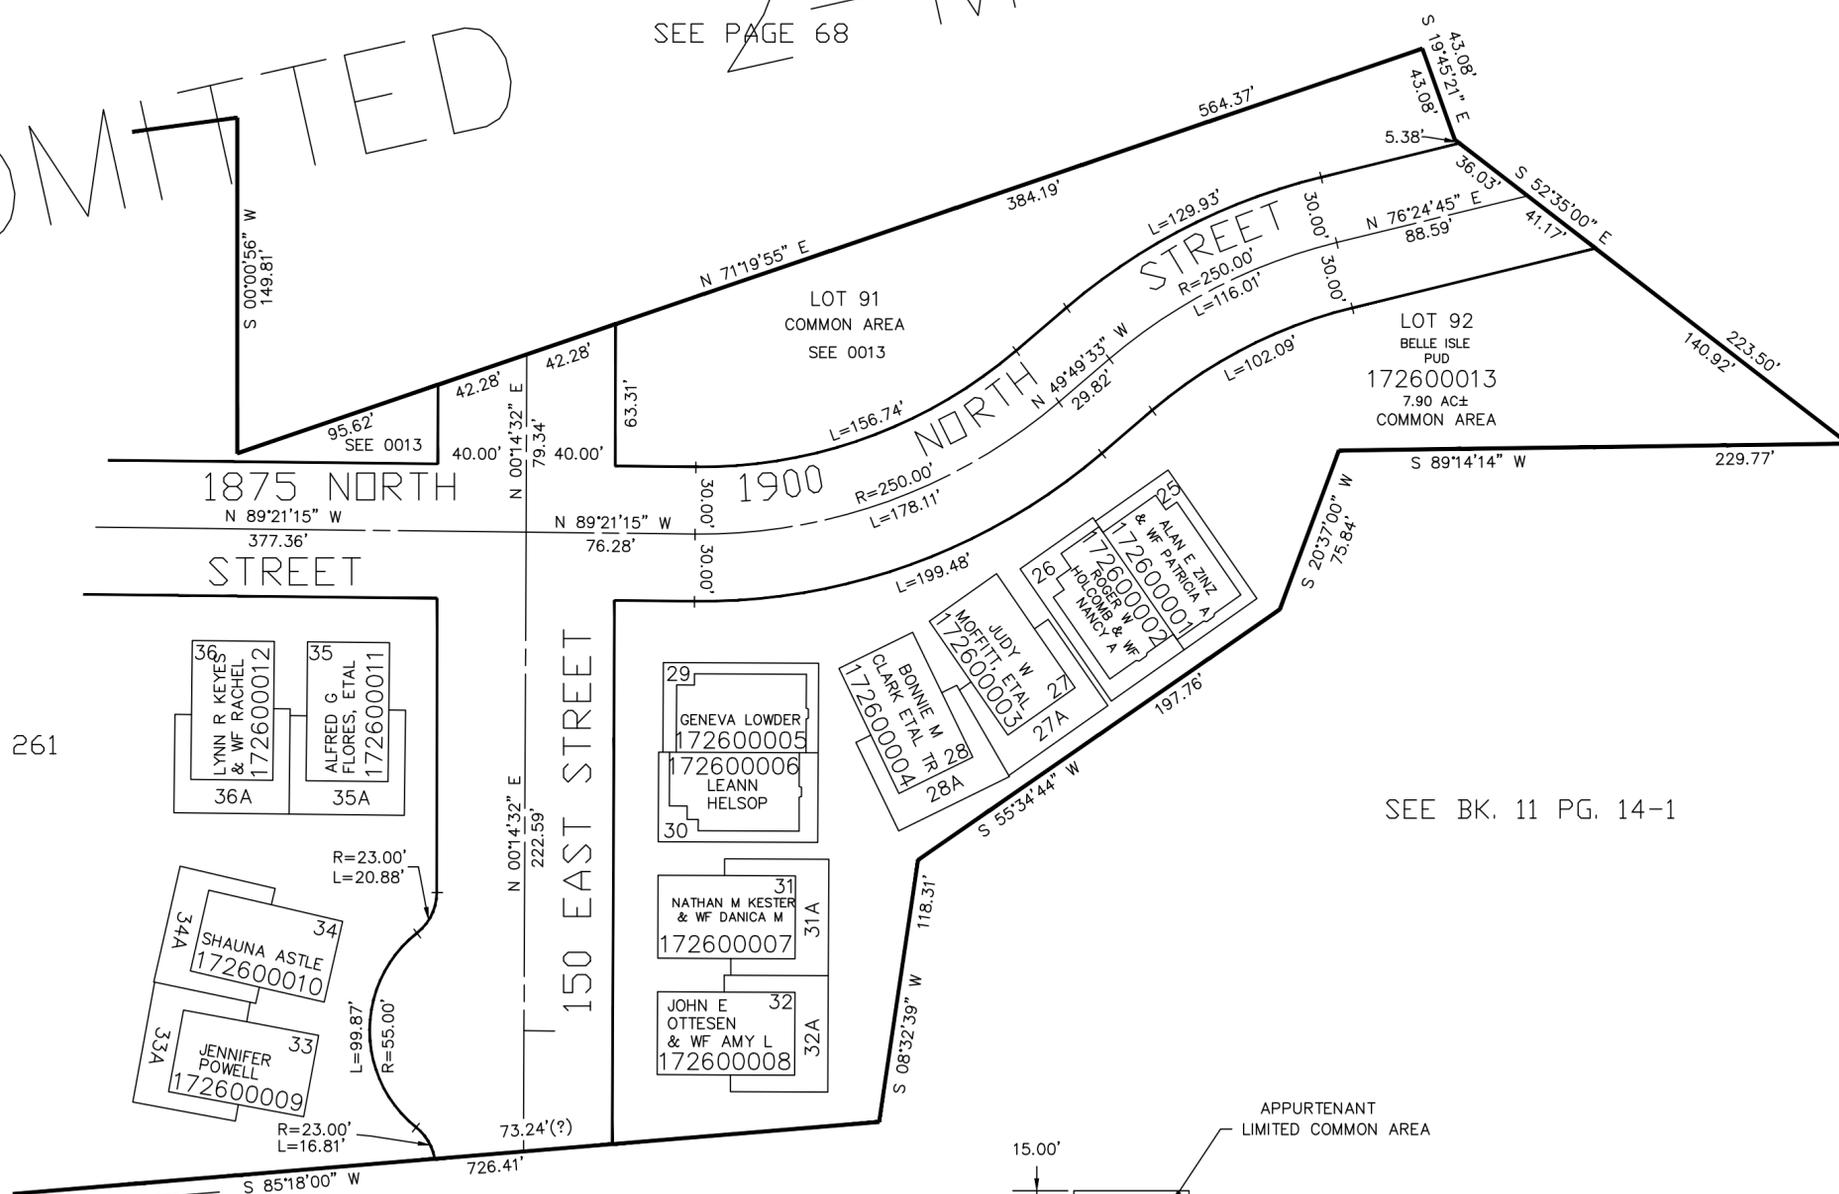

TYPICAL BUILDING LOT DIMENSION DETAIL

FOR COMPLETE ENG DATA SEE ORIGINAL DEDICATION PLAT IN BOOK 53, PAGE 82 OF RECORDS.