

PART OF THE N. 1/2, OF SECTION 5, T.6N., R.1W.,  
AND A PART OF THE S. 1/2 SECTION 32 T.7N., R.1W., S.L.B. & M.  
ROYLANCE FARMS P.R.U.D. - PHASE II AMENDMENT #2

IN NORTH OGDEN CITY

SCALE 1" = 60'



TAXING UNIT: 10, 66

OMITTED 2-MAR-2012

SEE PAGE 71

SEE PAGE 261

SEE BK. 11 PG. 15

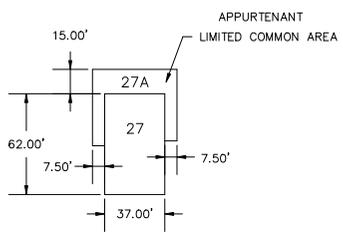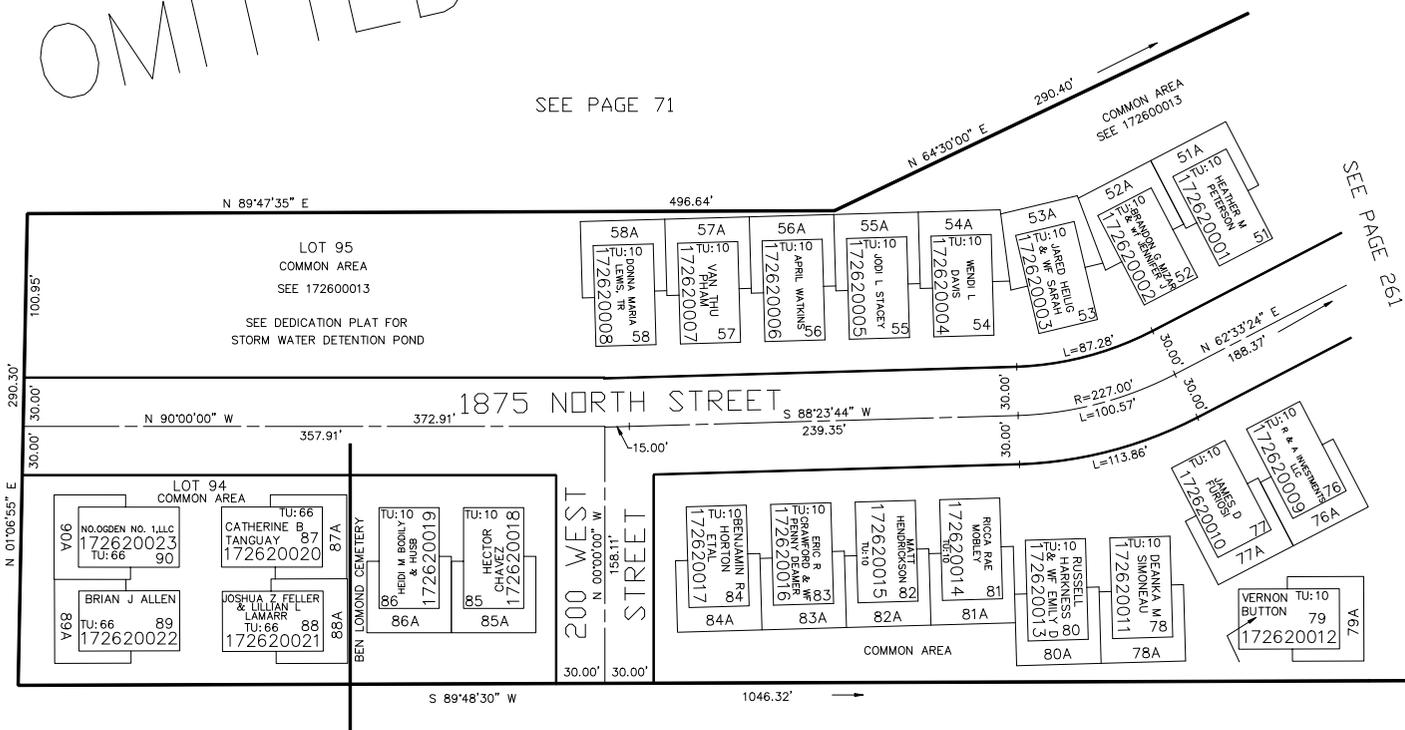

TYPICAL BUILDING LOT DIMENSION DETAIL

SEE BK. 11 PG. 15

FOR COMPLETE ENG DATA SEE ORIGINAL DEDICATION PLAT IN BOOK 53, PAGE 82 OF RECORDS.