

PART OF THE N.W. 1/4, OF SECTION 32, T.7N., R.1W., S.L.B. & M.
THE COTTAGES AT COLONIAL SPRINGS S.A.P. PHASE - 1


IN HARRISVILLE CITY

TAXING UNIT: 12

SCALE 1" = 40'

SEE PAGE 72

THE COTTAGES AT COLONIAL SPRINGS S.A.P. PHASE - 1 OWNERS ASSOCIATION 172630018 3' STRIP FOR OPEN SPACE AND ALL PRIVATE ROADS

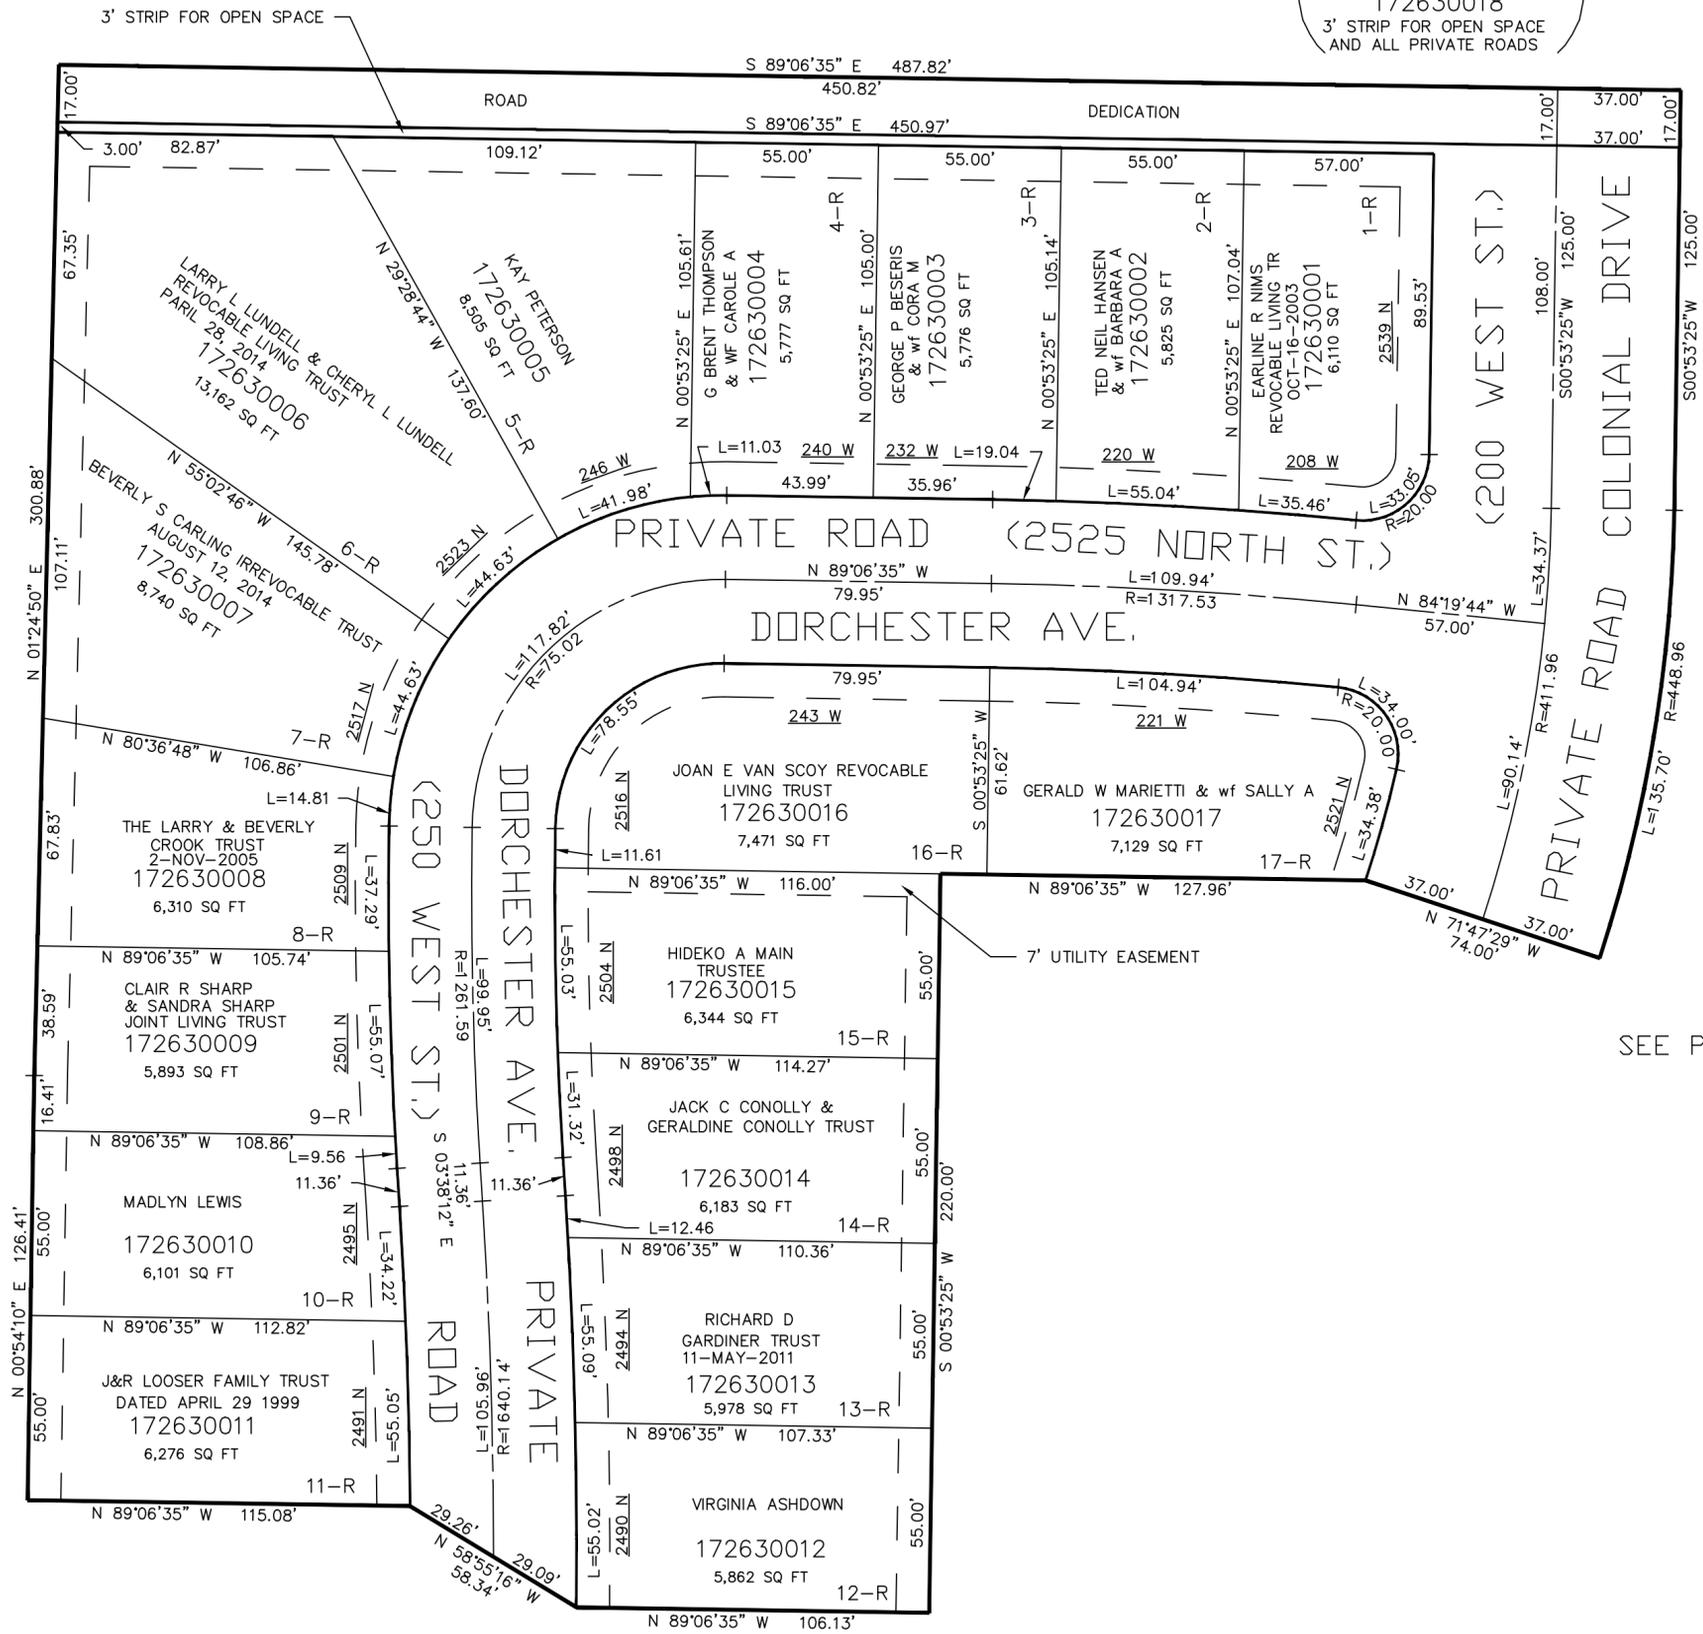

SEE PAGE 72

SEE PAGE 72

10' UTILITY & DRAINAGE EASEMENTS EACH SIDE OF PROPERTY LINES AS INDICATED BY DASHED LINES EXCEPT AS OTHERWISE SHOWN.

FOR COMPLETE ENG DATA SEE ORIGINAL DEDICATION PLAT IN BOOK 53, PAGE 89 OF RECORDS.

SEE PAGE 72