


PART OF THE NE1/4, OF SECTION 31 AND THE NW1/4 OF SECTION 32, T.7N., R.1W., S.L.B. & M.
MAJESTIC VIEW SUBDIVISION PHASE 2

IN HARRISVILLE CITY

TAXING UNIT: 366

SCALE 1" = 50'
 SEE PAGE 72

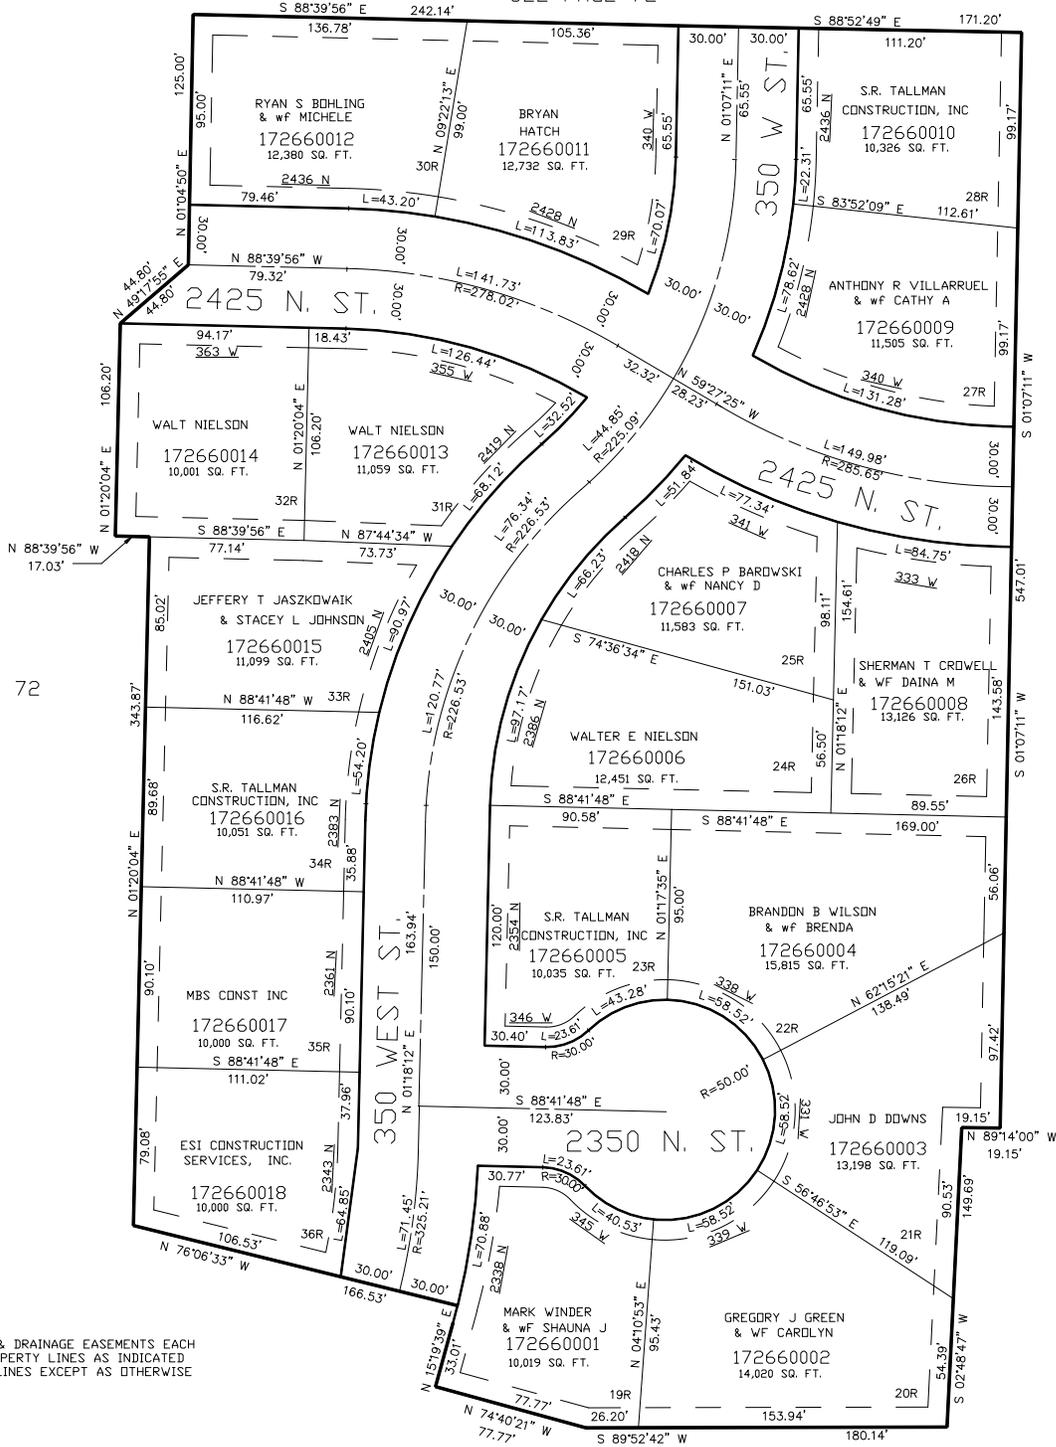

SEE PAGE 72

SEE PAGE 72

FOR COMPLETE ENG DATA SEE ORIGINAL DEDICATION PLAT IN BOOK 54, PAGE 54 OF RECORDS.

10' UTILITY & DRAINAGE EASEMENTS EACH SIDE OF PROPERTY LINES AS INDICATED BY DASHED LINES EXCEPT AS OTHERWISE SHOWN.

SEE PAGE 63