


PART OF THE NE1/4, OF SECTION 31 AND THE NW1/4 OF SECTION 32, T.7N., R.1W., S.L.B. & M.  
**MAJESTIC VIEW SUBDIVISION PHASE 2**

IN HARRISVILLE CITY

TAXING UNIT: 12

SCALE 1" = 50'  
 SEE PAGE 72

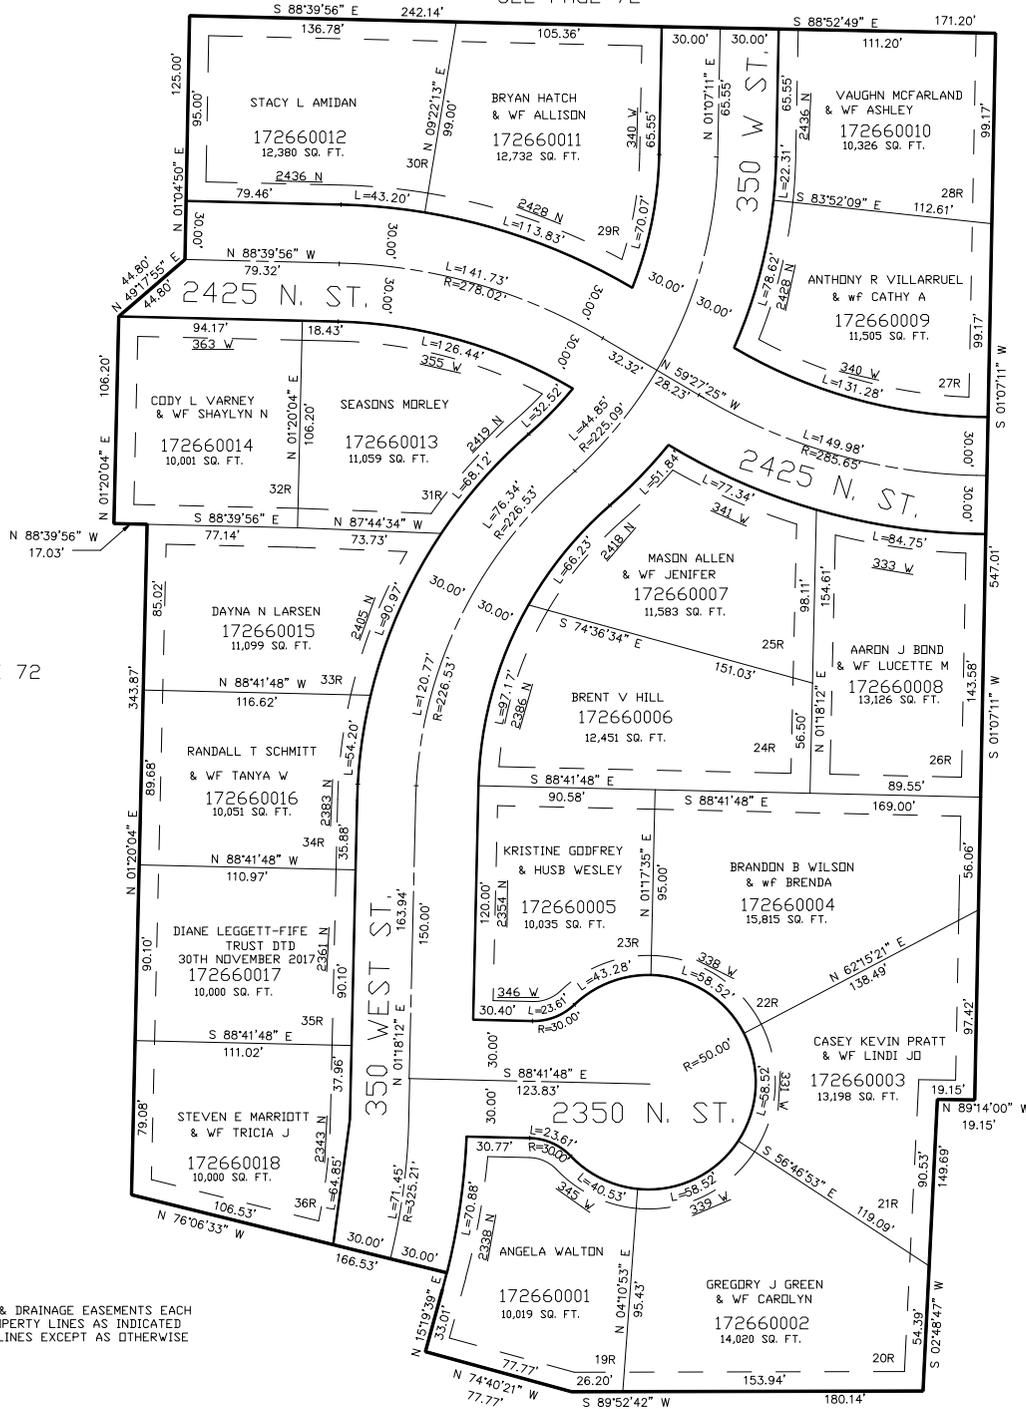

SEE PAGE 72

SEE PAGE 72

10' UTILITY & DRAINAGE EASEMENTS EACH SIDE OF PROPERTY LINES AS INDICATED BY DASHED LINES EXCEPT AS OTHERWISE SHOWN.

FOR COMPLETE ENG DATA SEE ORIGINAL DEDICATION PLAT IN BOOK 54, PAGE 54 OF RECORDS.

SEE PAGE 63