

PART OF THE NE1/4, OF SECTION 31 AND THE NW1/4 OF SECTION 32, T.7N., R.1W., S.L.B. & M.
MAJESTIC VIEW SUBDIVISION PHASE 2

266

IN HARRISVILLE CITY

TAXING UNIT: 12


SCALE 1" = 50'
 SEE PAGE 72

SEE PAGE 72

SEE PAGE 72

FOR COMPLETE ENG DATA SEE
 ORIGINAL DEDICATION PLAT IN
 BOOK 54, PAGE 54 OF RECORDS.

10' UTILITY & DRAINAGE EASEMENTS EACH
 SIDE OF PROPERTY LINES AS INDICATED
 BY DASHED LINES EXCEPT AS OTHERWISE
 SHOWN.

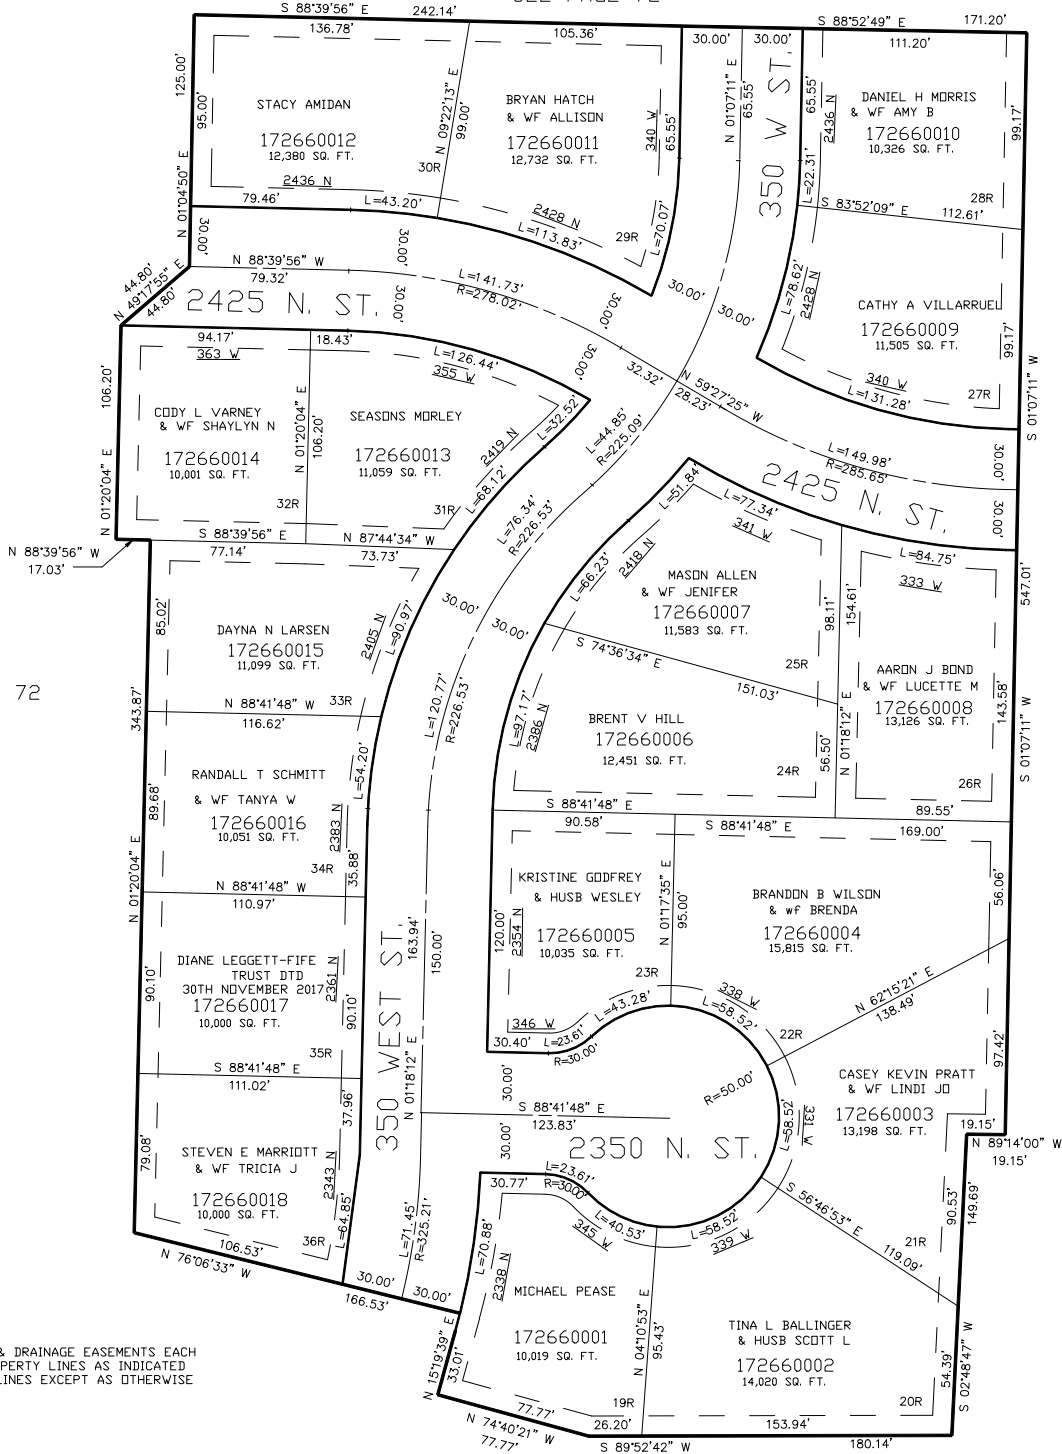

SEE PAGE 63

FOR TAX PURPOSES ONLY

KBL 10-01