

PART OF THE SW.1/4, OF SECTION 33, T.7N., R.1W., S.L.B. & M.
MOUNTAIN CREEK CONDOMINIUMS

IN NORTH OGDEN CITY


TAXING UNIT: 10

SCALE 1" = 30'

SEE PAGE 210

SEE PAGE 210

SEE PAGE 76-1

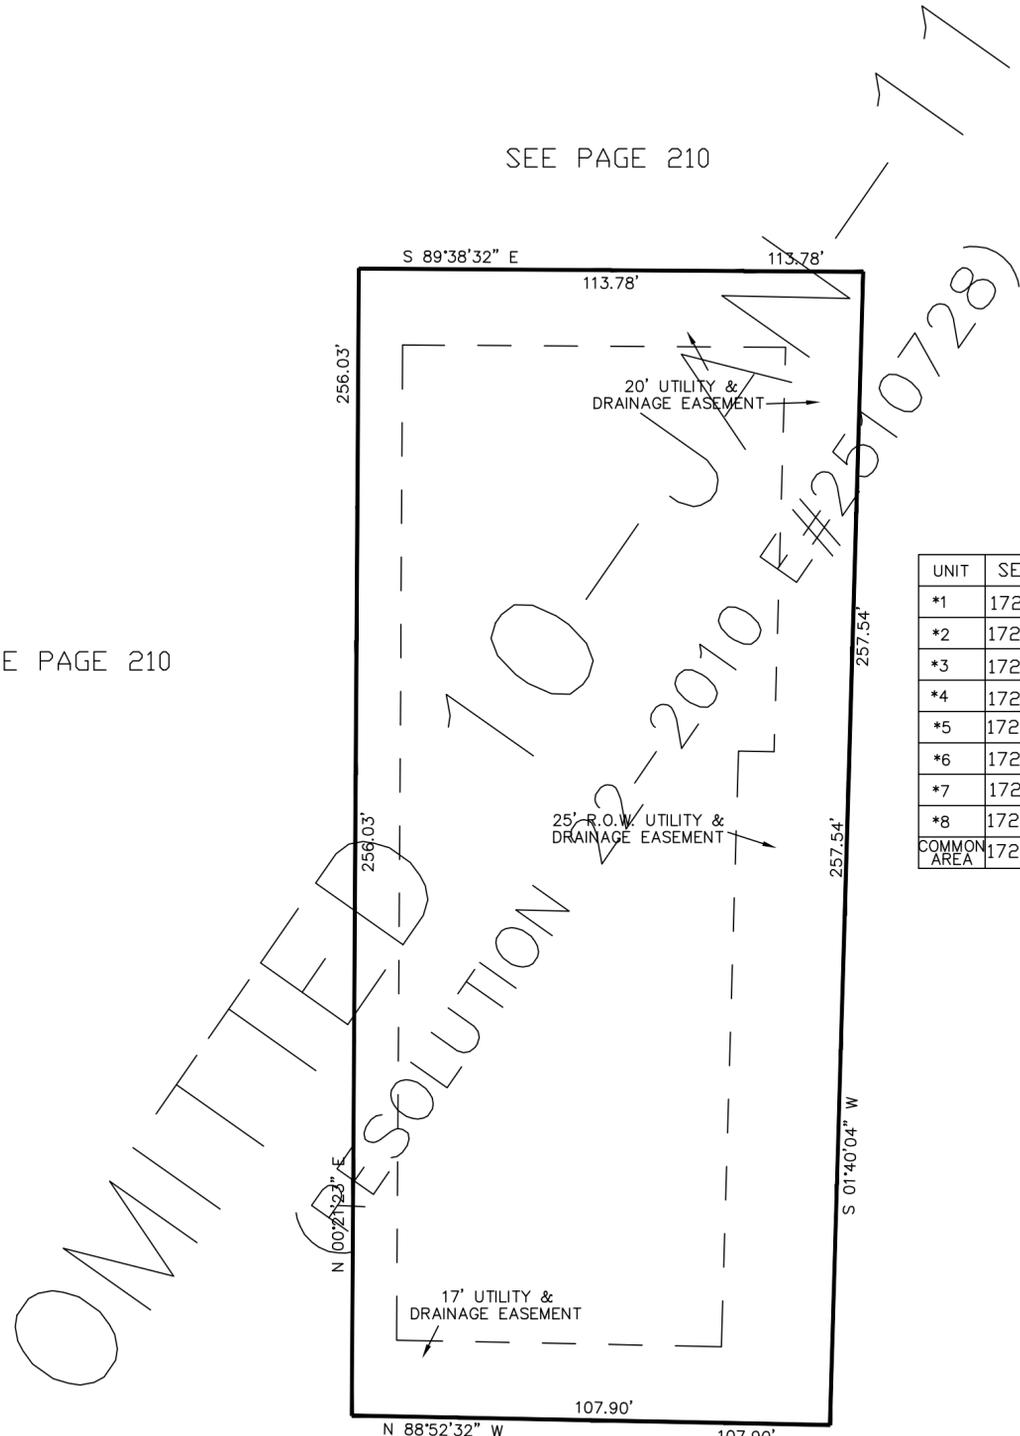

UNIT	SERIAL#	OWNERSHIP
*1	172680001	WILLIAM W MCKINNEY, JR
*2	172680002	WILLIAM W MCKINNEY, JR
*3	172680003	WILLIAM W MCKINNEY, JR
*4	172680004	WILLIAM W MCKINNEY, JR
*5	172680005	WILLIAM W MCKINNEY, JR
*6	172680006	WILLIAM W MCKINNEY, JR
*7	172680007	WILLIAM W MCKINNEY, JR
*8	172680008	WILLIAM W MCKINNEY, JR
COMMON AREA	172680009	MT. CREEK CONDO. OWNERS ASSOCIATION

*AMENDMENT TO DECLARATION
 CHANGED THE NAME OF THE UNITS
 E#1848636 BK2232 PG2026
 16-MAY-2002

2100 NORTH STREET

SEE PAGE 210

FOR COMPLETE ENG DATA SEE
 ORIGINAL DEDICATION PLAT IN
 BOOK 55, PAGE 72 OF RECORDS.