


SEE PAGE 64

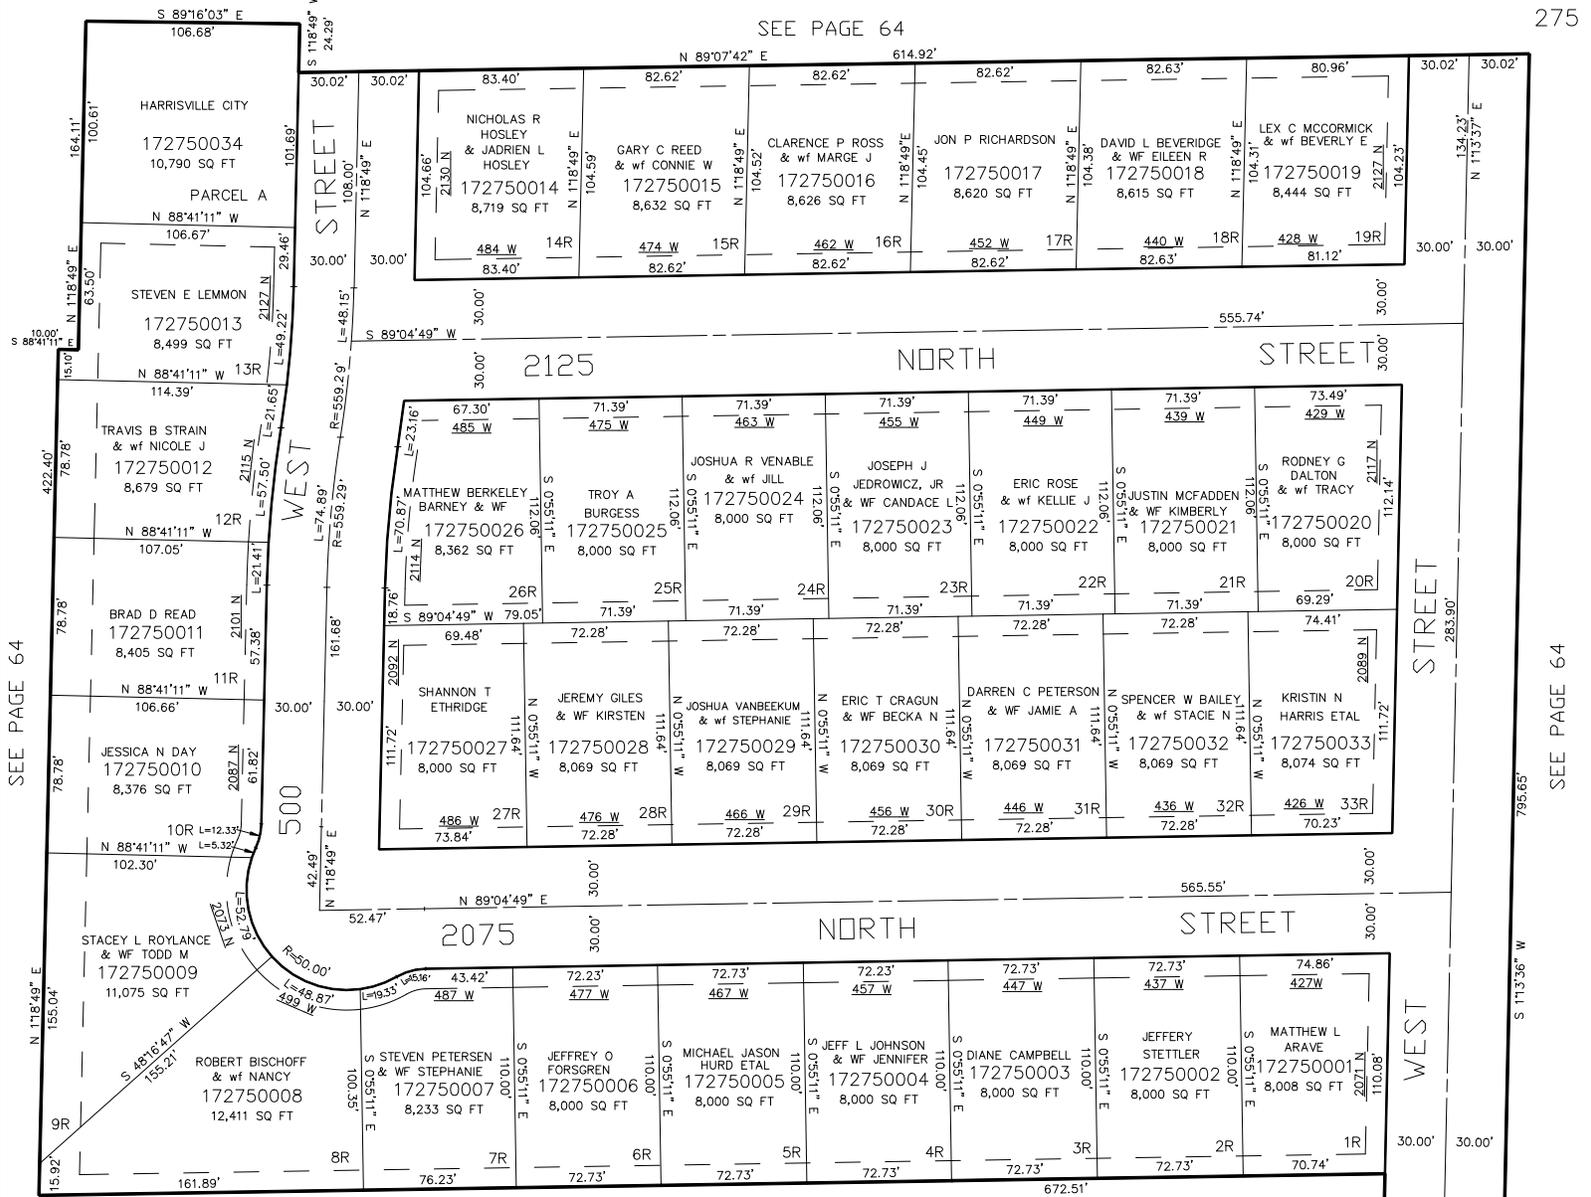

SEE PAGE 64

SEE PAGE 64

SEE PAGE 64

PART OF THE SE.1/4, OF SECTION 31, T.7N., R.1W., S.L.B. & M.
HIDDEN MEADOWS

IN HARRISVILLE CITY
 SCALE 1" = 50'
 TAXING UNIT: 365

10' UTILITY & DRAINAGE EASEMENTS EACH SIDE OF PROPERTY LINES AS INDICATED BY DASHED LINES EXCEPT AS OTHERWISE SHOWN.

FOR COMPLETE ENG DATA SEE ORIGINAL DEDICATION PLAT IN BOOK 56, PAGE 38 OF RECORDS.

S 89°06'49" W 30.85'
 S 01°28'12" W 3.21'
 S 89°16'44" W 29.18'
 KBL 08-2002