


SEE PAGE 64

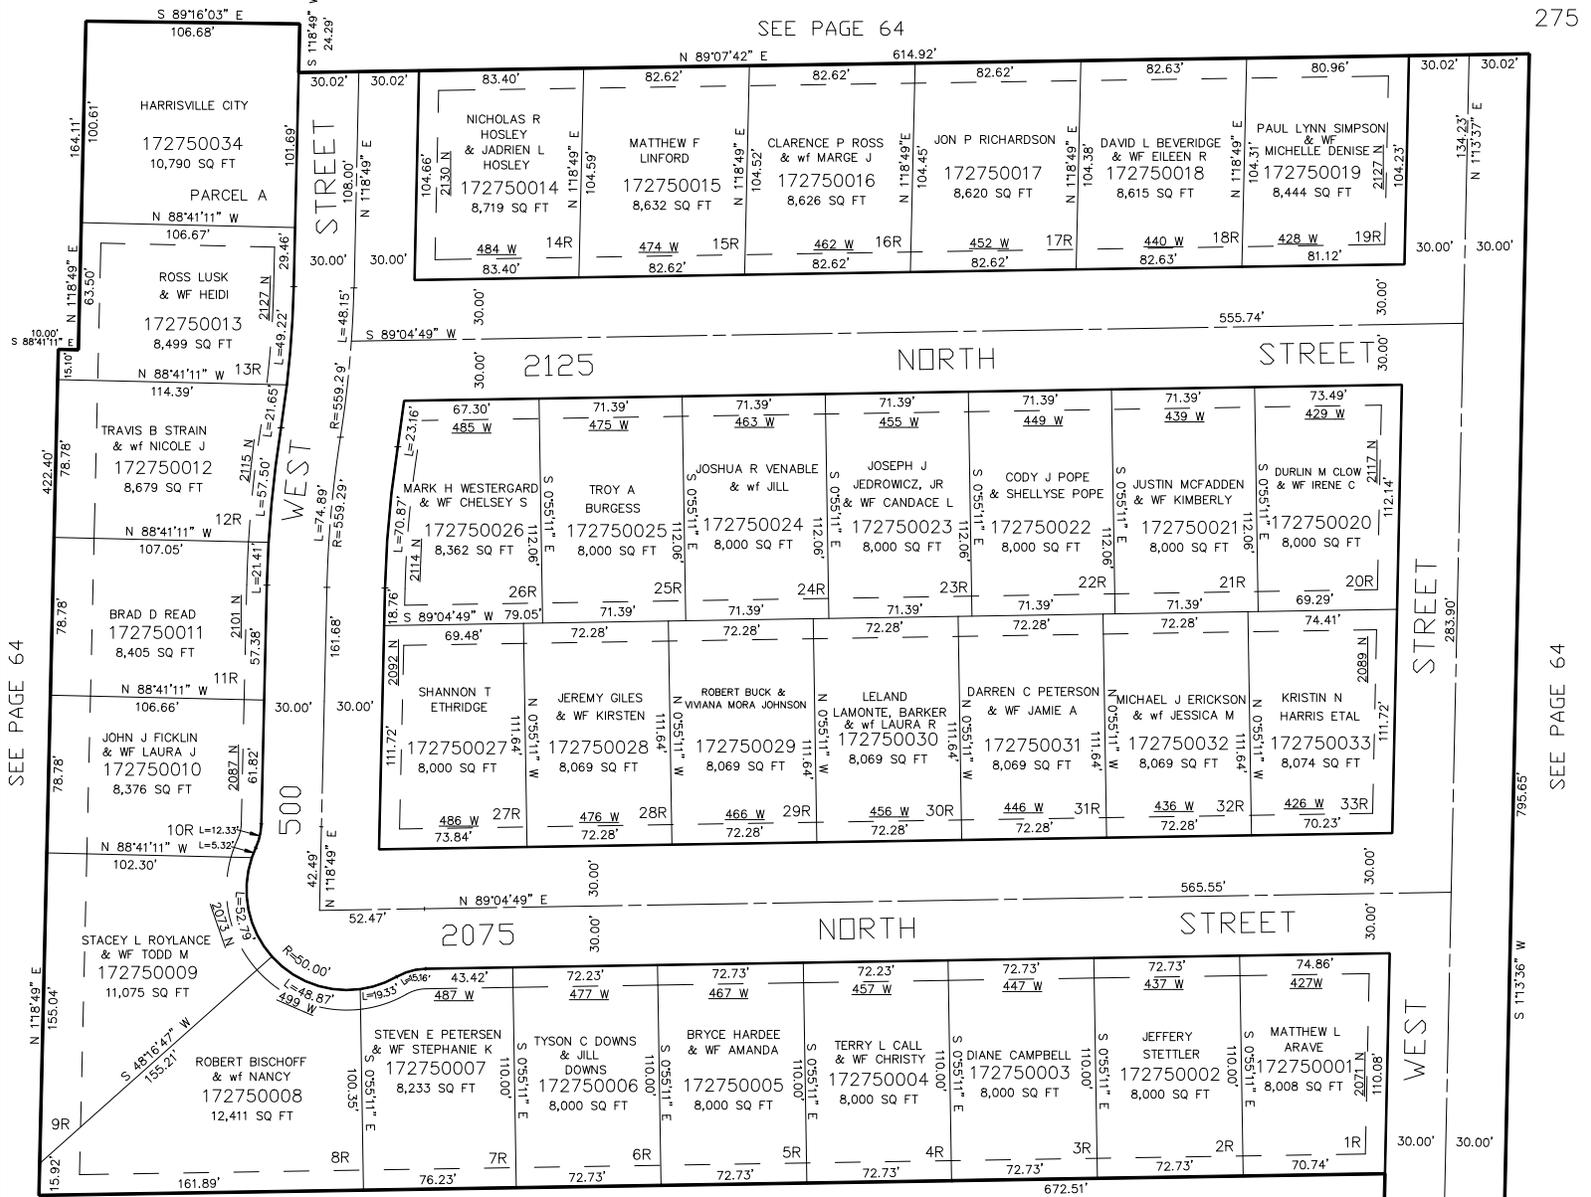

SEE PAGE 64

SEE PAGE 64

SEE PAGE 64

PART OF THE SE.1/4, OF SECTION 31, T.7N., R.1W., S.L.B. & M.  
**HIDDEN MEADOWS**

IN HARRISVILLE CITY

SCALE 1" = 50'

TAXING UNIT: 20

10' UTILITY & DRAINAGE EASEMENTS EACH SIDE OF PROPERTY LINES AS INDICATED BY DASHED LINES EXCEPT AS OTHERWISE SHOWN.

FOR COMPLETE ENG DATA SEE ORIGINAL DEDICATION PLAT IN BOOK 56, PAGE 38 OF RECORDS.

425 WEST STREET  
 S 89°06'49" W 30.85'  
 S 89°16'44" W 29.18'  
 N 11°33'36" E 240.53'  
 N 11°33'36" E 380.64'  
 S 01°28'12" W 3.21'  
 KBL 08-2002