

PART OF THE N. 1/2 OF SECTION 30, T.6N., R.1W., S.L.B. & M.  
**MOUNTAIN VINEYARD ESTATES NO.1**

LOTS 8-15 AND 24-30

IN PLEASANT VIEW CITY

SCALE 1" = 60'

TAXING UNIT: 11

SEE PAGE 277

276


SEE PAGE 62

SEE PAGE 178

\* STREET NAME CHANGED  
 CORRECTION AFFIDAVIT  
 CHANGED 10-MAY-2004  
 (E#2029856)

10' UTILITY & DRAINAGE EASEMENTS EACH  
 SIDE OF PROPERTY LINES AS INDICATED  
 BY DASHED LINES EXCEPT AS OTHERWISE  
 SHOWN.

FOR COMPLETE ENG DATA SEE  
 ORIGINAL DEDICATION PLAT IN  
 BOOK 56, PAGE 42 OF RECORDS.

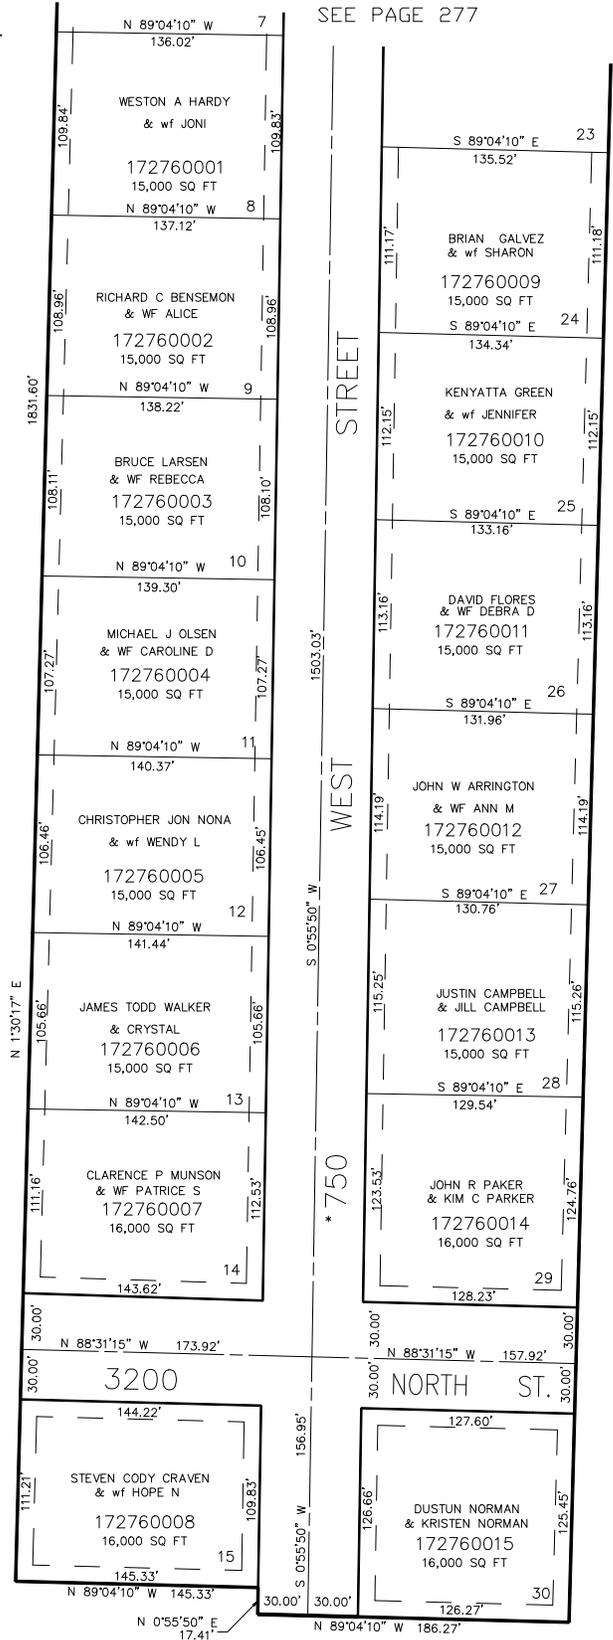

SEE PAGE 59

KBL 09-2002