

PART OF THE N. 1/2 OF SECTION 30, T.6N., R.1W., S.L.B. & M.
MOUNTAIN VINEYARD ESTATES NO.1

LOTS 8-15 AND 24-30

IN PLEASANT VIEW CITY

SCALE 1" = 60'


TAXING UNIT: 11

SEE PAGE 62

* STREET NAME CHANGED
CORRECTION AFFIDAVIT
CHANGED 10-MAY-2004
(E#2029856)

10' UTILITY & DRAINAGE EASEMENTS EACH
SIDE OF PROPERTY LINES AS INDICATED
BY DASHED LINES EXCEPT AS OTHERWISE
SHOWN.

FOR COMPLETE ENG DATA SEE
ORIGINAL DEDICATION PLAT IN
BOOK 56, PAGE 42 OF RECORDS.

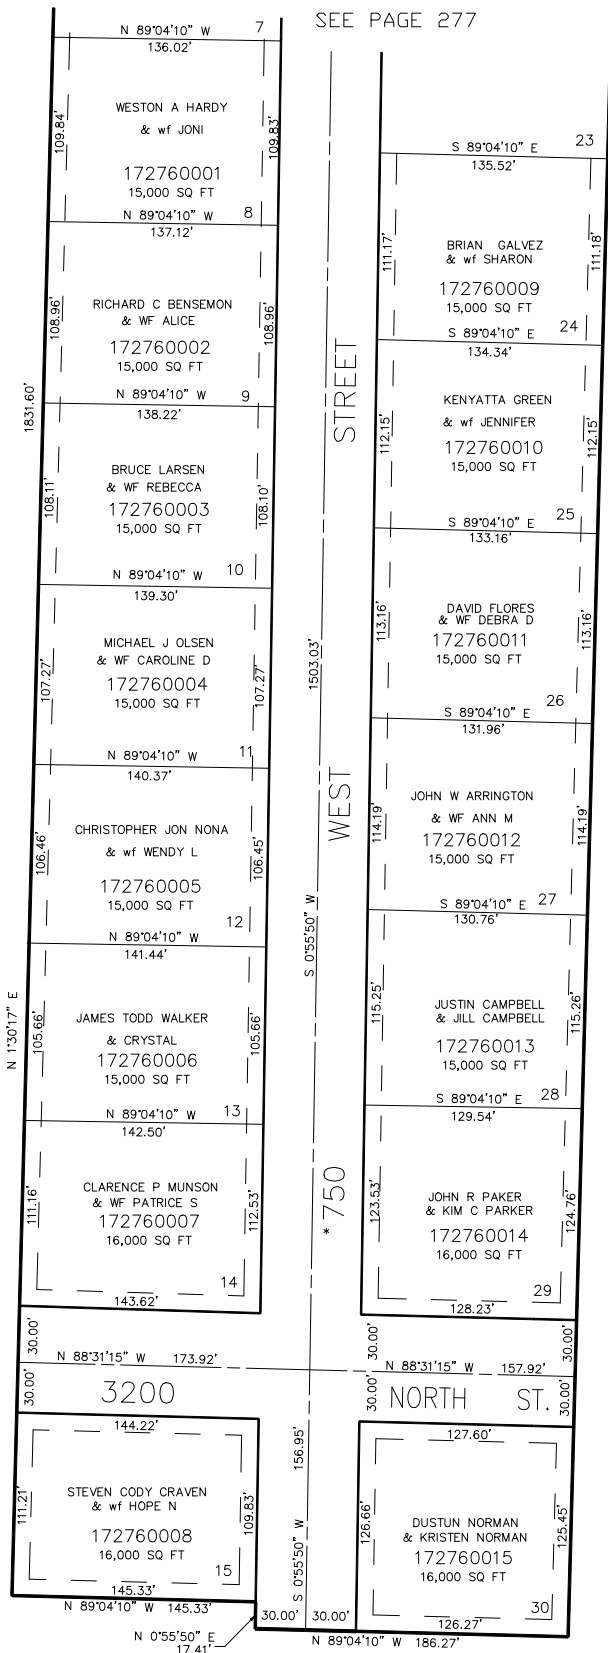

SEE PAGE 277

276

SEE
PAGE 178

SEE PAGE 59

KBL 09-2002