

PART OF THE N. 1/2 OF SECTION 30, T.6N., R.1W., S.L.B. & M.
MOUNTAIN VINEYARD ESTATES NO.1

LOTS 8-15 AND 24-30

IN PLEASANT VIEW CITY

SCALE 1" = 60'


TAXING UNIT: 11

SEE PAGE 62

* STREET NAME CHANGED
 CORRECTION AFFIDAVIT
 CHANGED 10-MAY-2004
 (E#2029856)

10' UTILITY & DRAINAGE EASEMENTS EACH
 SIDE OF PROPERTY LINES AS INDICATED
 BY DASHED LINES EXCEPT AS OTHERWISE
 SHOWN.

FOR COMPLETE ENG DATA SEE
 ORIGINAL DEDICATION PLAT IN
 BOOK 56, PAGE 42 OF RECORDS.

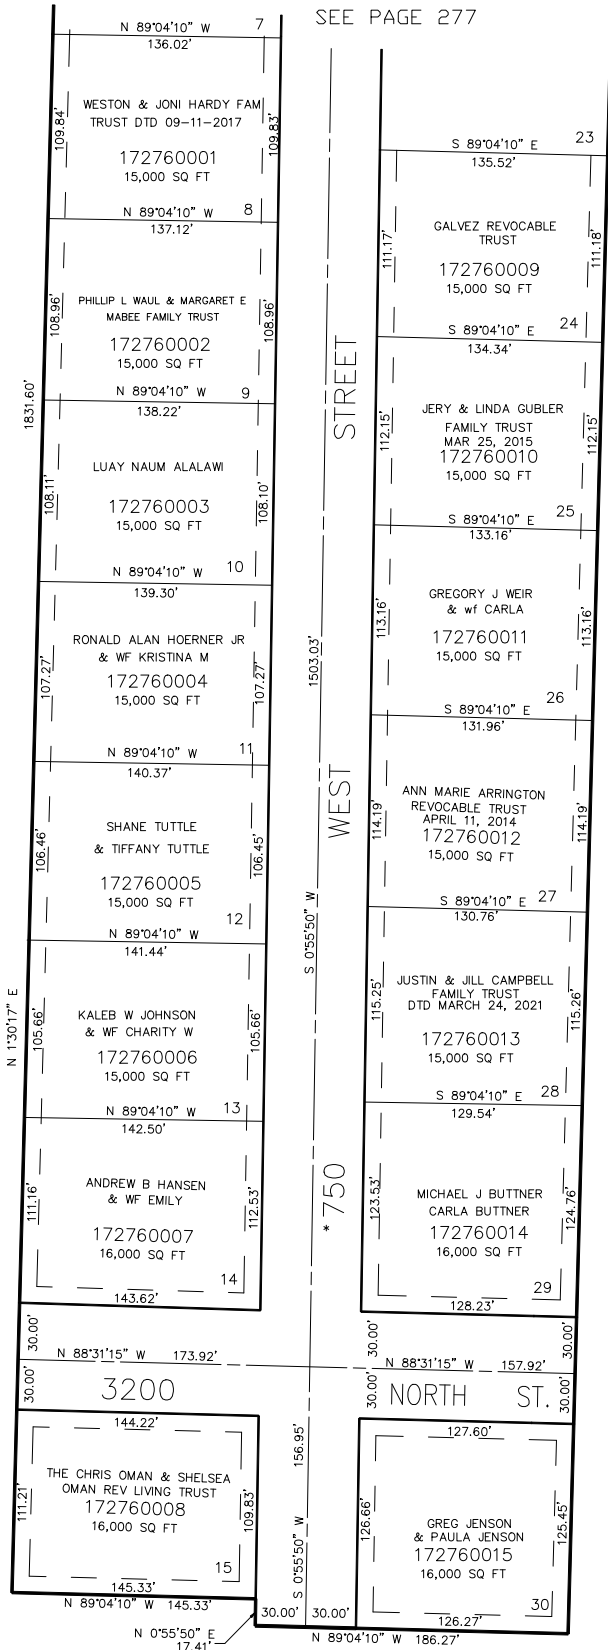

SEE PAGE 277

276

SEE
 PAGE 178

FOR TAX PURPOSES ONLY

SEE PAGE 59

KBL 09-2002