

PART OF THE N. 1/2 OF SECTION 30, T.6N., R.1W., S.L.B. & M.  
**MOUNTAIN VINEYARD ESTATES NO.1**

LOTS 1-7 AND 16-23

IN PLEASANT VIEW CITY

SCALE 1" = 60'


TAXING UNIT: 11

SEE PAGE 59

277

SEE PAGE 62

SEE PAGE 178

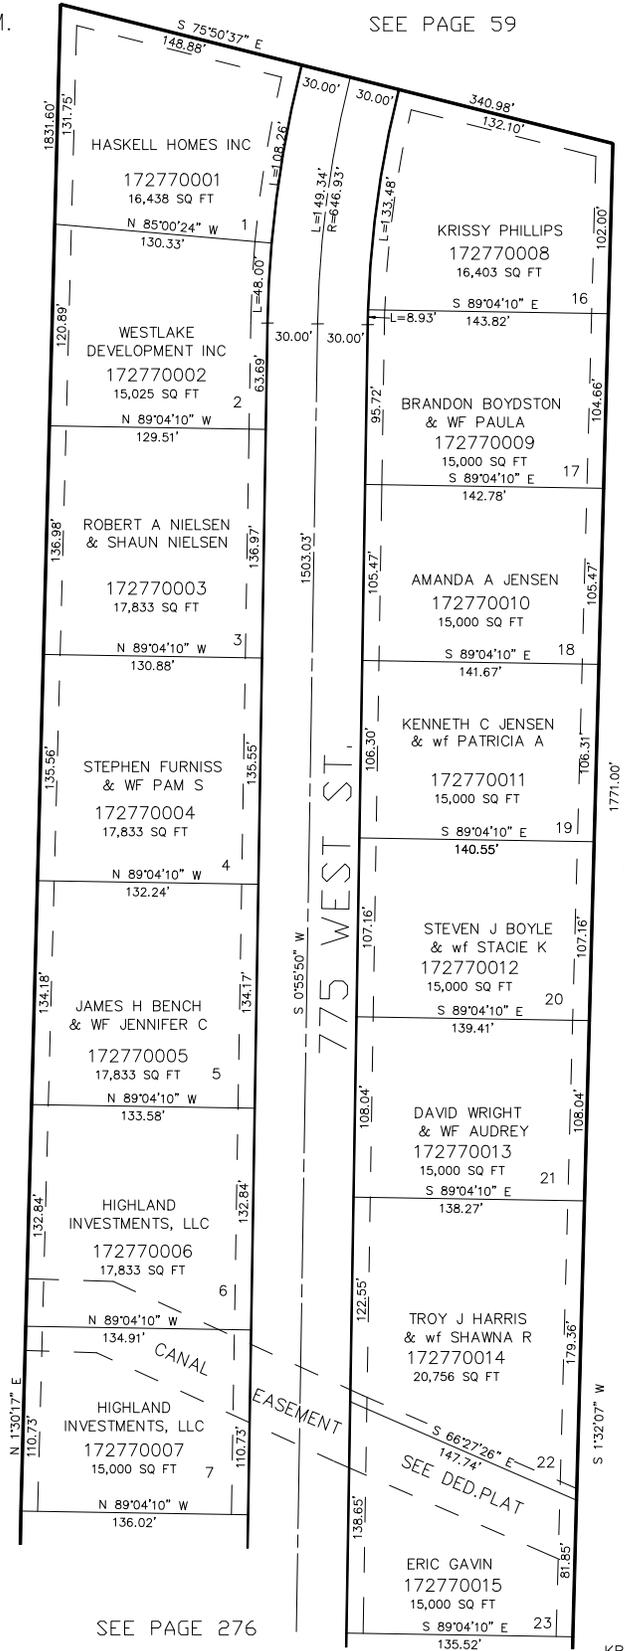

SEE PAGE 276

10' UTILITY & DRAINAGE EASEMENTS EACH SIDE OF PROPERTY LINES AS INDICATED BY DASHED LINES EXCEPT AS OTHERWISE SHOWN.

FOR COMPLETE ENG DATA SEE ORIGINAL DEDICATION PLAT IN BOOK 56, PAGE 42 OF RECORDS.