

PART OF THE NW.1/4, OF SECTION 32, T.7N., R.1W., S.L.B. & M.
MAJESTIC VIEW SUBDIVISION PHASE 4

278

IN HARRISVILLE CITY

TAXING UNIT: 12

SEE PAGE 72


SCALE 1" = 60'

SEE PAGE 63

SEE PAGE 72

FOR COMPLETE ENG DATA SEE
 ORIGINAL DEDICATION PLAT IN
 BOOK 56, PAGE 46 OF RECORDS.

10' UTILITY & DRAINAGE EASEMENTS EACH
 SIDE OF PROPERTY LINES AS INDICATED
 BY DASHED LINES EXCEPT AS OTHERWISE
 SHOWN.

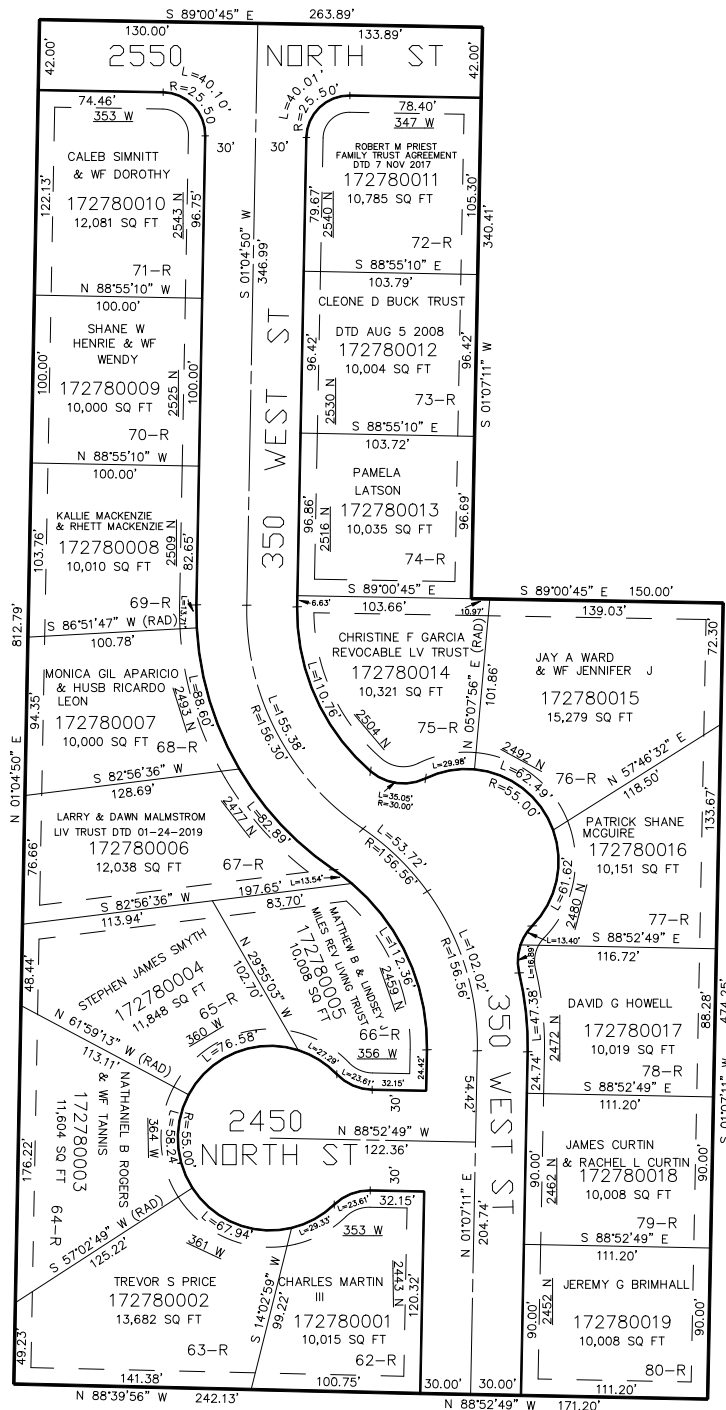

SEE PAGE 266

FOR TAX PURPOSES ONLY

JS 09-2002