

PART OF THE NW.1/4, OF SECTION 32, T.7N., R.1W., S.L.B. & M.

MAJESTIC VIEW SUBDIVISION PHASE 4

IN HARRISVILLE CITY

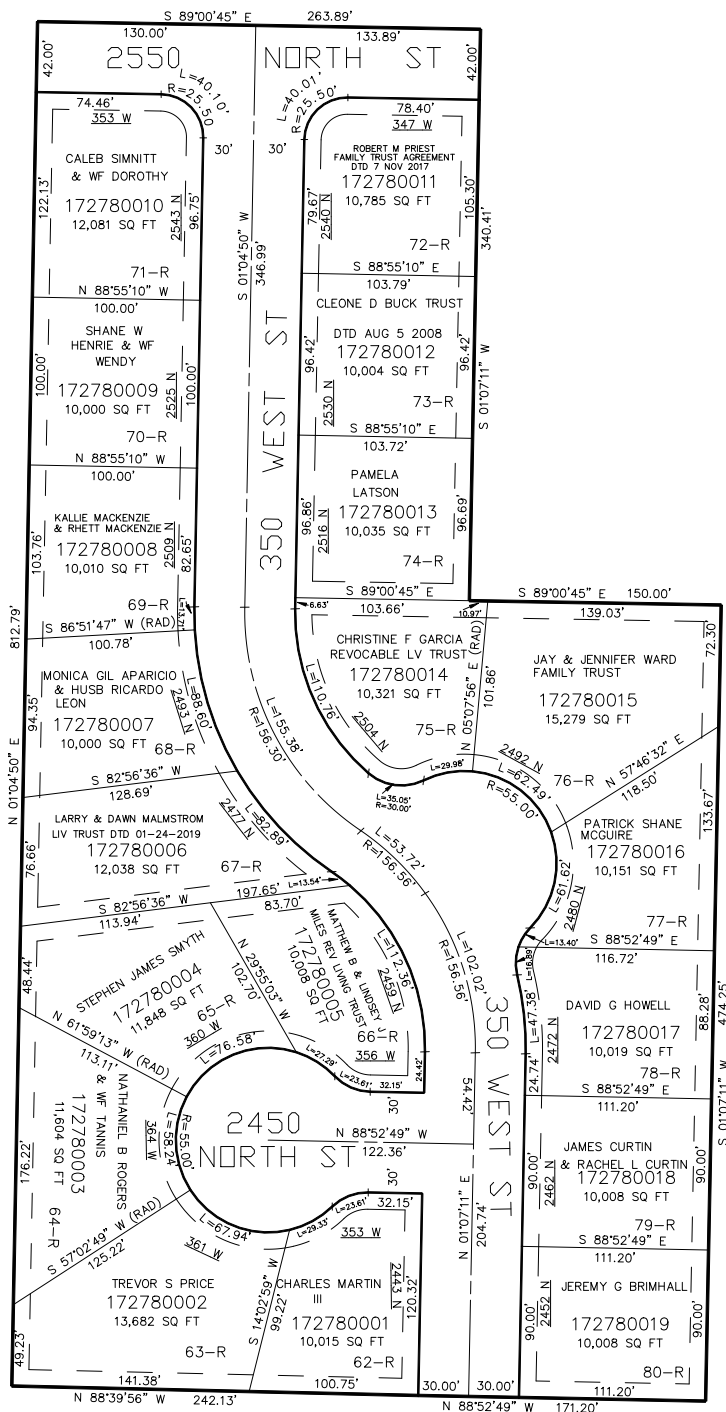
TAXING UNIT: 12

SEE PAGE 72

SCALE 1" = 60'

SEE PAGE 63

SEE PAGE 72

FOR COMPLETE ENG DATA SEE
ORIGINAL DEDICATION PLAT IN
BOOK 56, PAGE 46 OF RECORDS.10' UTILITY & DRAINAGE EASEMENTS EACH
SIDE OF PROPERTY LINES AS INDICATED
BY DASHED LINES EXCEPT AS OTHERWISE
SHOWN.

SEE PAGE 266

FOR TAX PURPOSES ONLY

JS 09-2002