

PART OF THE NW.1/4, OF SECTION 32, T.7N., R.1W., S.L.B. & M.
THE COTTAGES AT COLONIAL SPRINGS SAP PHASE 3

LOTS 41-R TO 51-R & 70-R TO 72-R

TAXING UNIT: 12

IN HARRISVILLE CITY

SCALE 1" = 60'


SEE PAGE 263

SEE PAGE 263

SEE PAGE 72

SEE PAGE 264

SEE PAGE 281

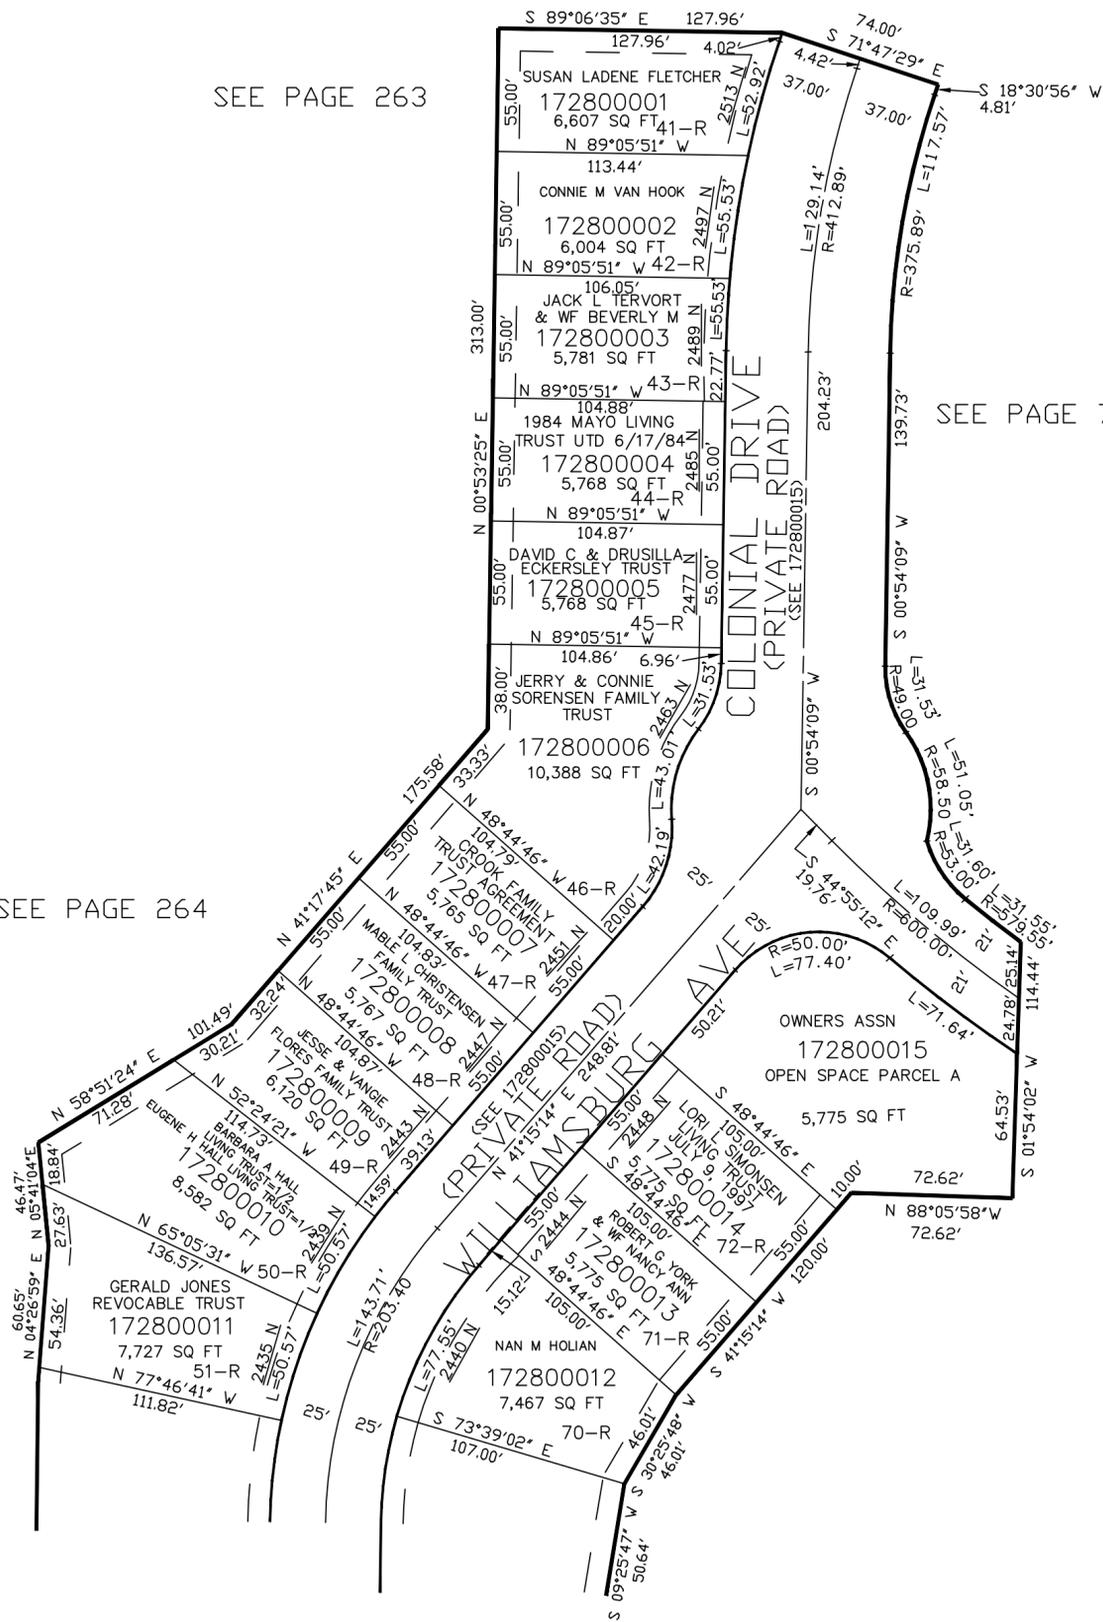

10' UTILITY & DRAINAGE EASEMENTS EACH SIDE OF PROPERTY LINES AS INDICATED BY DASHED LINES EXCEPT AS OTHERWISE SHOWN.

FOR COMPLETE ENG DATA SEE ORIGINAL DEDICATION PLAT IN BOOK 57, PAGE 42 OF RECORDS.