


PART OF THE SE 1/4, OF SECTION 36, T.8N., R.1W., S.L.B. & M.
DURFEE CREEK ESTATES NO. 2 AMENDED LOTS 36 THROUGH 40

IN WEBER COUNTY

TAXING UNIT: 411

SCALE 1" = 50'

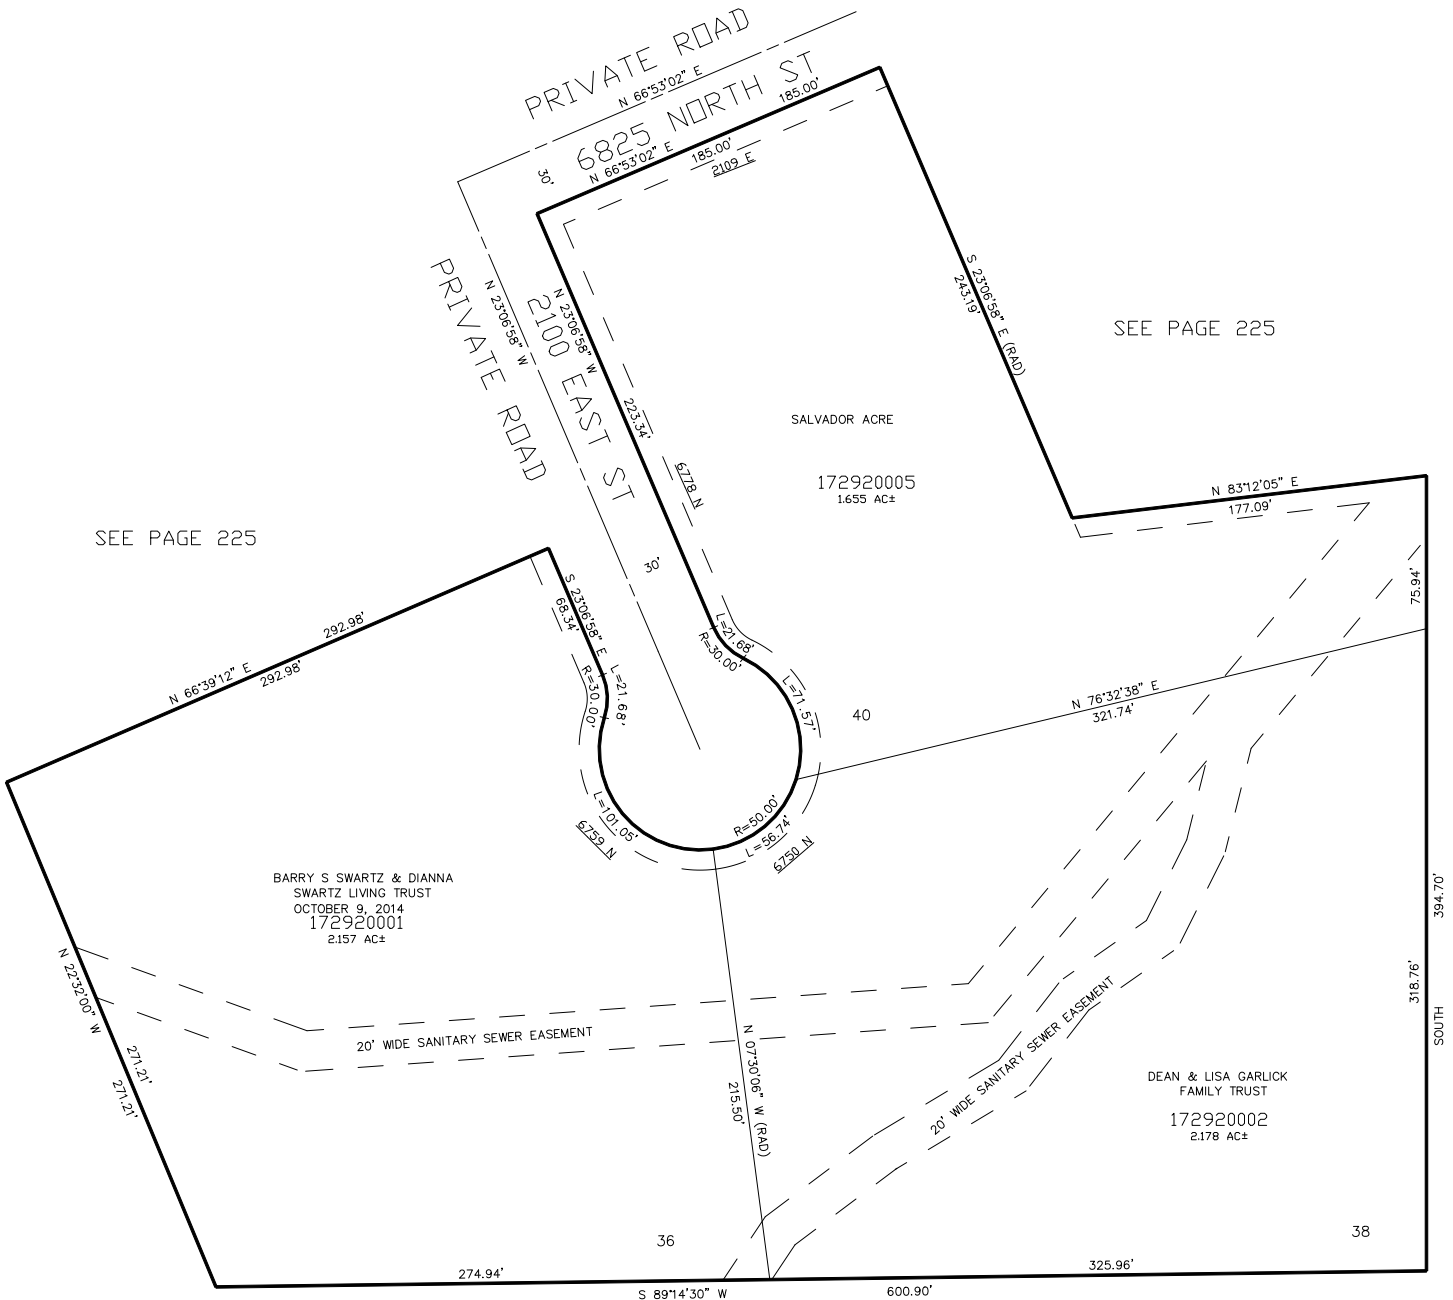

SEE PAGE 225

SEE PAGE 225

SEE PAGE 225

10' UTILITY & DRAINAGE EASEMENTS EACH
SIDE OF PROPERTY LINES AS INDICATED
BY DASHED LINES EXCEPT AS OTHERWISE
SHOWN.

FOR COMPLETE ENG DATA SEE
ORIGINAL DEDICATION PLAT IN
BOOK 59, PAGE 85 OF RECORDS.

FOR TAX PURPOSES ONLY

KST6-2004