

PART OF THE NW.1/4, OF SECTION 32, T.7N., R.1W., S.L.B. & M.
THE COTTAGES AT COLONIAL SPRINGS SAP PHASE 4

IN HARRISVILLE CITY

TAXING UNIT: 12, 436


SCALE 1" = 60'

SEE PAGE 72

SEE PAGE 72

SEE P. 281

* BONA VIST WATER IMP. DISTRICT

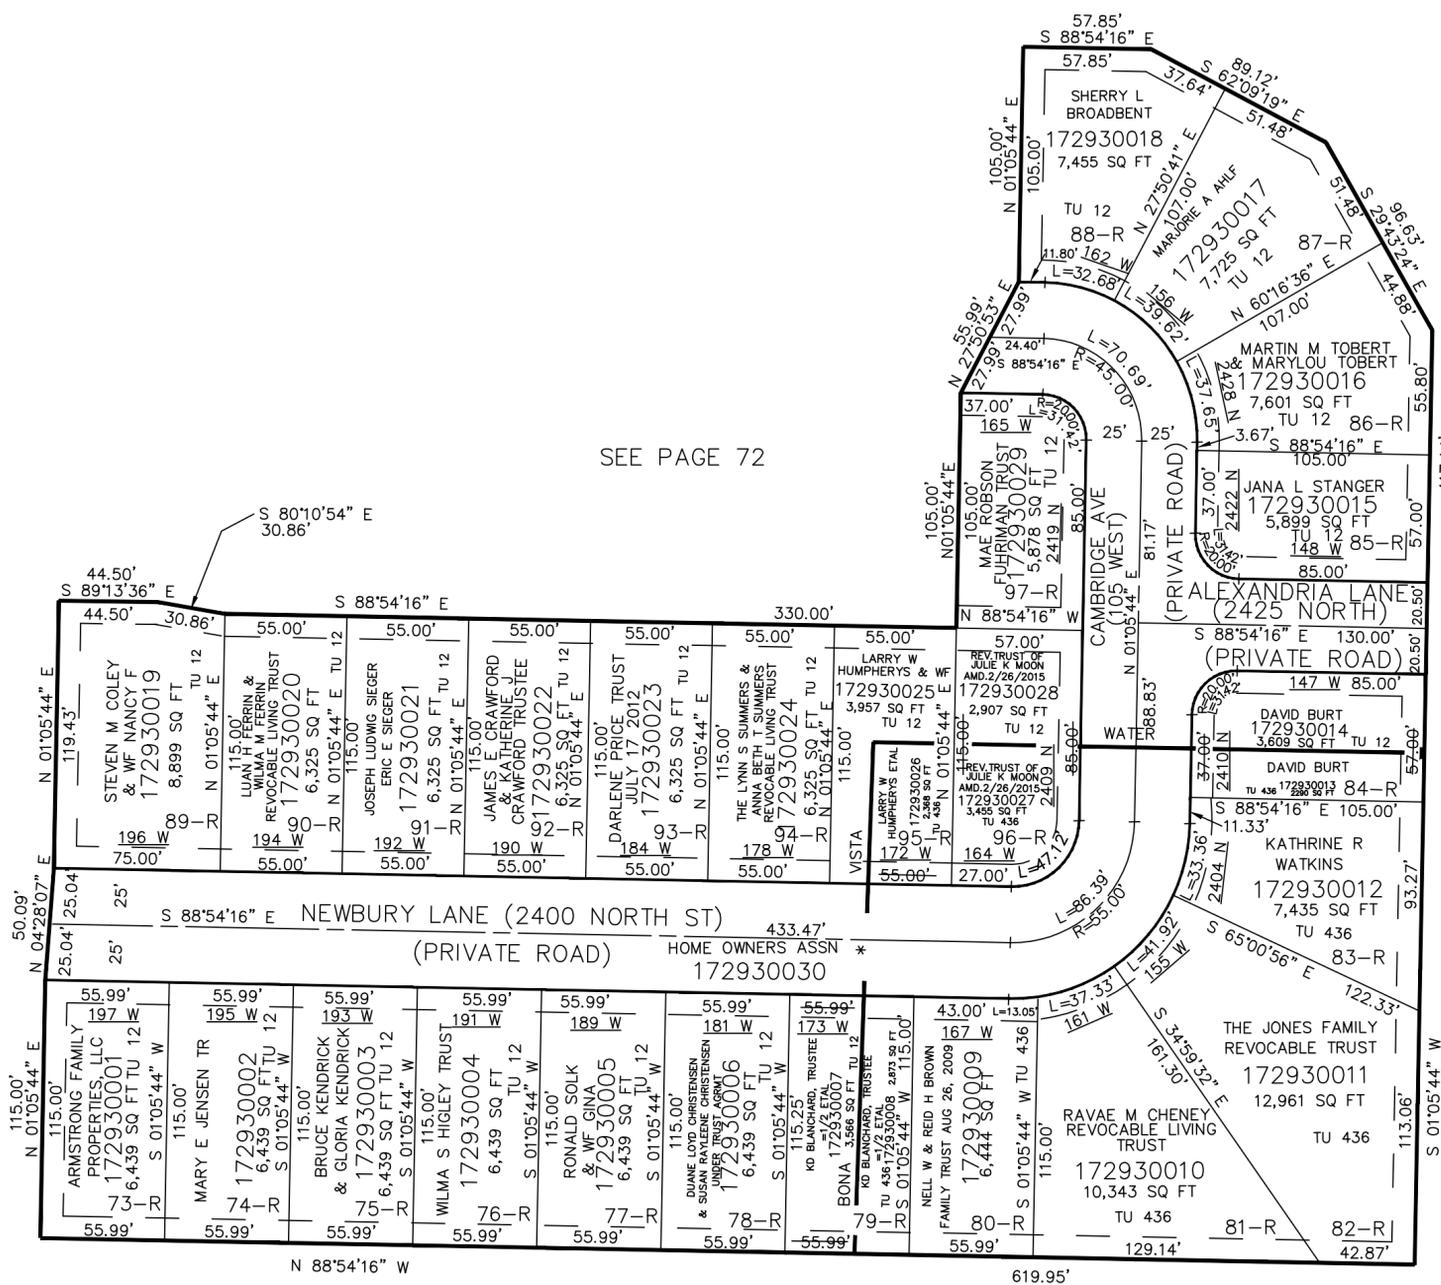

SEE PAGE 72

10' UTILITY & DRAINAGE EASEMENTS EACH SIDE OF PROPERTY LINES AS INDICATED BY DASHED LINES EXCEPT AS OTHERWISE SHOWN.

FOR COMPLETE ENG DATA SEE ORIGINAL DEDICATION PLAT IN BOOK 59, PAGE 89 OF RECORDS.