


PART OF THE NW.1/4, OF SECTION 32, T.7N., R.2W., S.L.B. & M.
COTTAGES AT COLONIAL SPRINGS (THE) S.A.P. PHASE 5

IN HARRISVILLE CITY

TAXING UNIT: 12

SCALE 1" = 60'

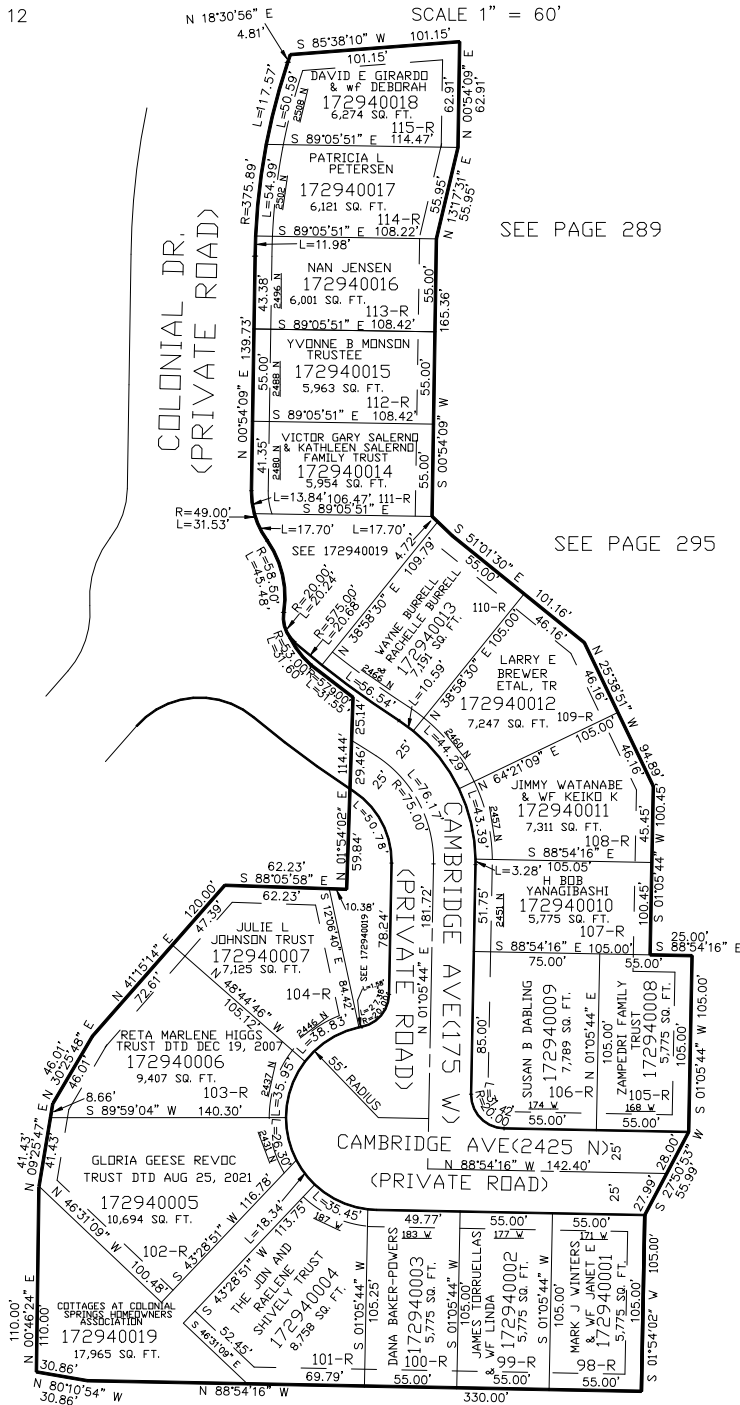

SEE PAGES 280 & 281

SEE PAGE 289

SEE PAGE 295

SEE PAGE 293

SEE PAGE 71

FOR COMPLETE ENG DATA SEE
ORIGINAL DEDICATION PLAT IN
BOOK 59, PAGE 90 OF RECORDS.

10' UTILITY & DRAINAGE EASEMENTS EACH
SIDE OF PROPERTY LINES AS INDICATED
BY DASHED LINES EXCEPT AS OTHERWISE
SHOWN.

FOR TAX PURPOSES ONLY

KBL 06-2004