

PART OF THE E.1/2, OF SECTION 36, T.8N., R.1W., S.L.B. & M.


DURFEE CREEK ESTATES NO. 2B

IN WEBER COUNTY

TAXING UNIT: 411

SCALE 1" = 100'

SEE PAGE 92

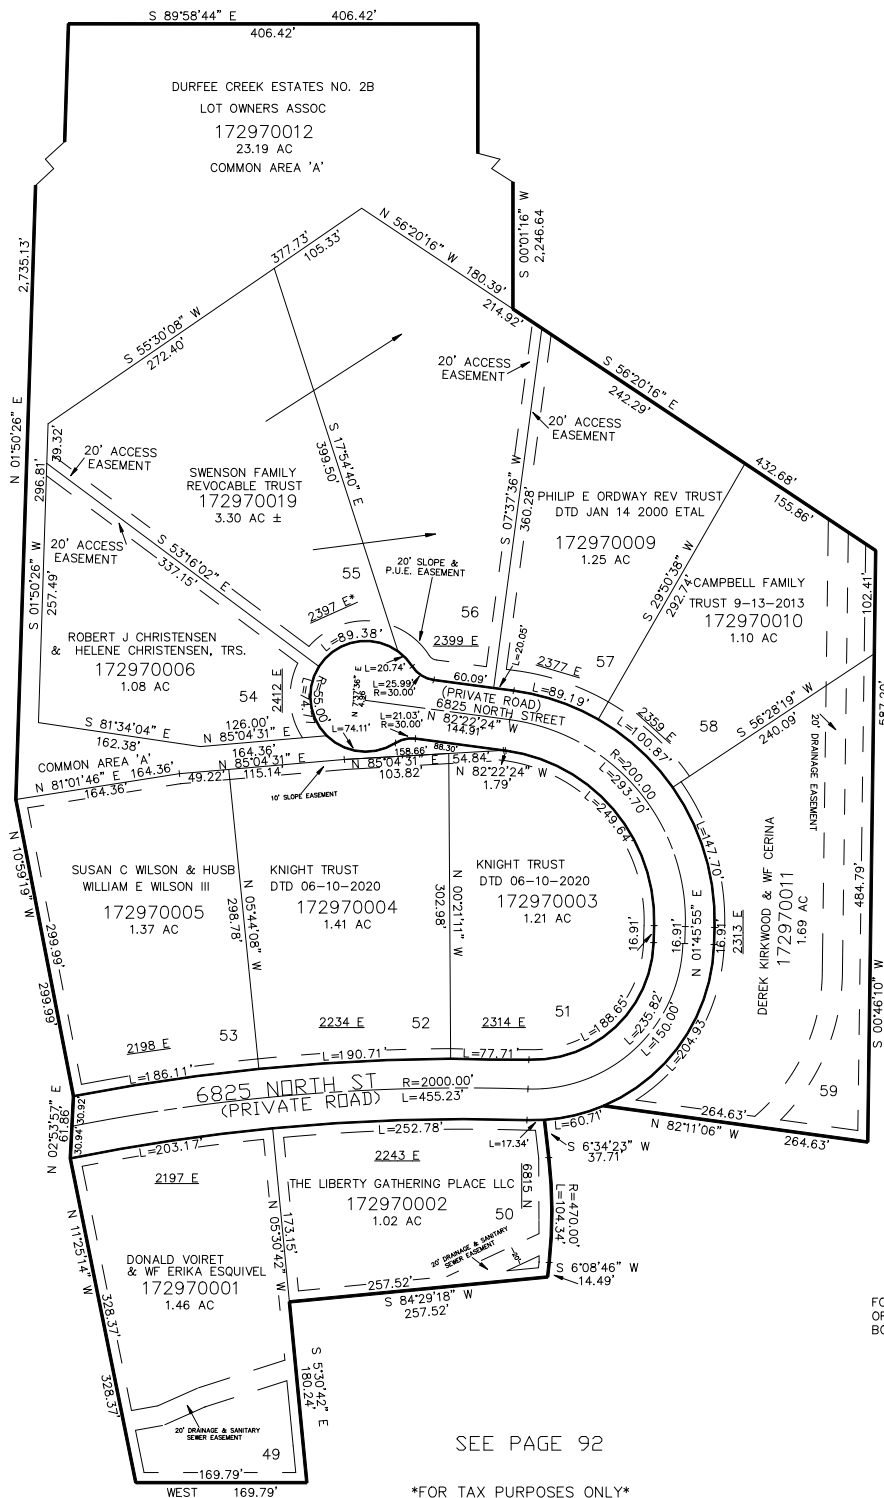

SEE PAGE 92

SEE PAGE 92

ADDRESS CHANGE AFFT E#2921916

10' UTILITY & DRAINAGE EASEMENTS EACH
SIDE OF PROPERTY LINES AS INDICATED
BY DASHED LINES EXCEPT AS OTHERWISE
SHOWN.

FOR COMPLETE ENG DATA SEE
ORIGINAL DEDICATION PLAT IN
BOOK 60, PAGE 7 OF RECORDS.

SEE PAGE 92

FOR TAX PURPOSES ONLY

JS 07-2004