

PART OF THE NE. 1/4, OF SEC. 25, T7N., R2W., AND PART OF THE NW.1/4, OF SEC. 30, T.7N., R.1W., S.L.B. & M.

# THE ORCHARDS PHASE NO. 1

298


IN PLEASANT VIEW CITY

TAXING UNIT: 11

SCALE 1" = 50'

SEE PAGE 62

SEE PAGE 299

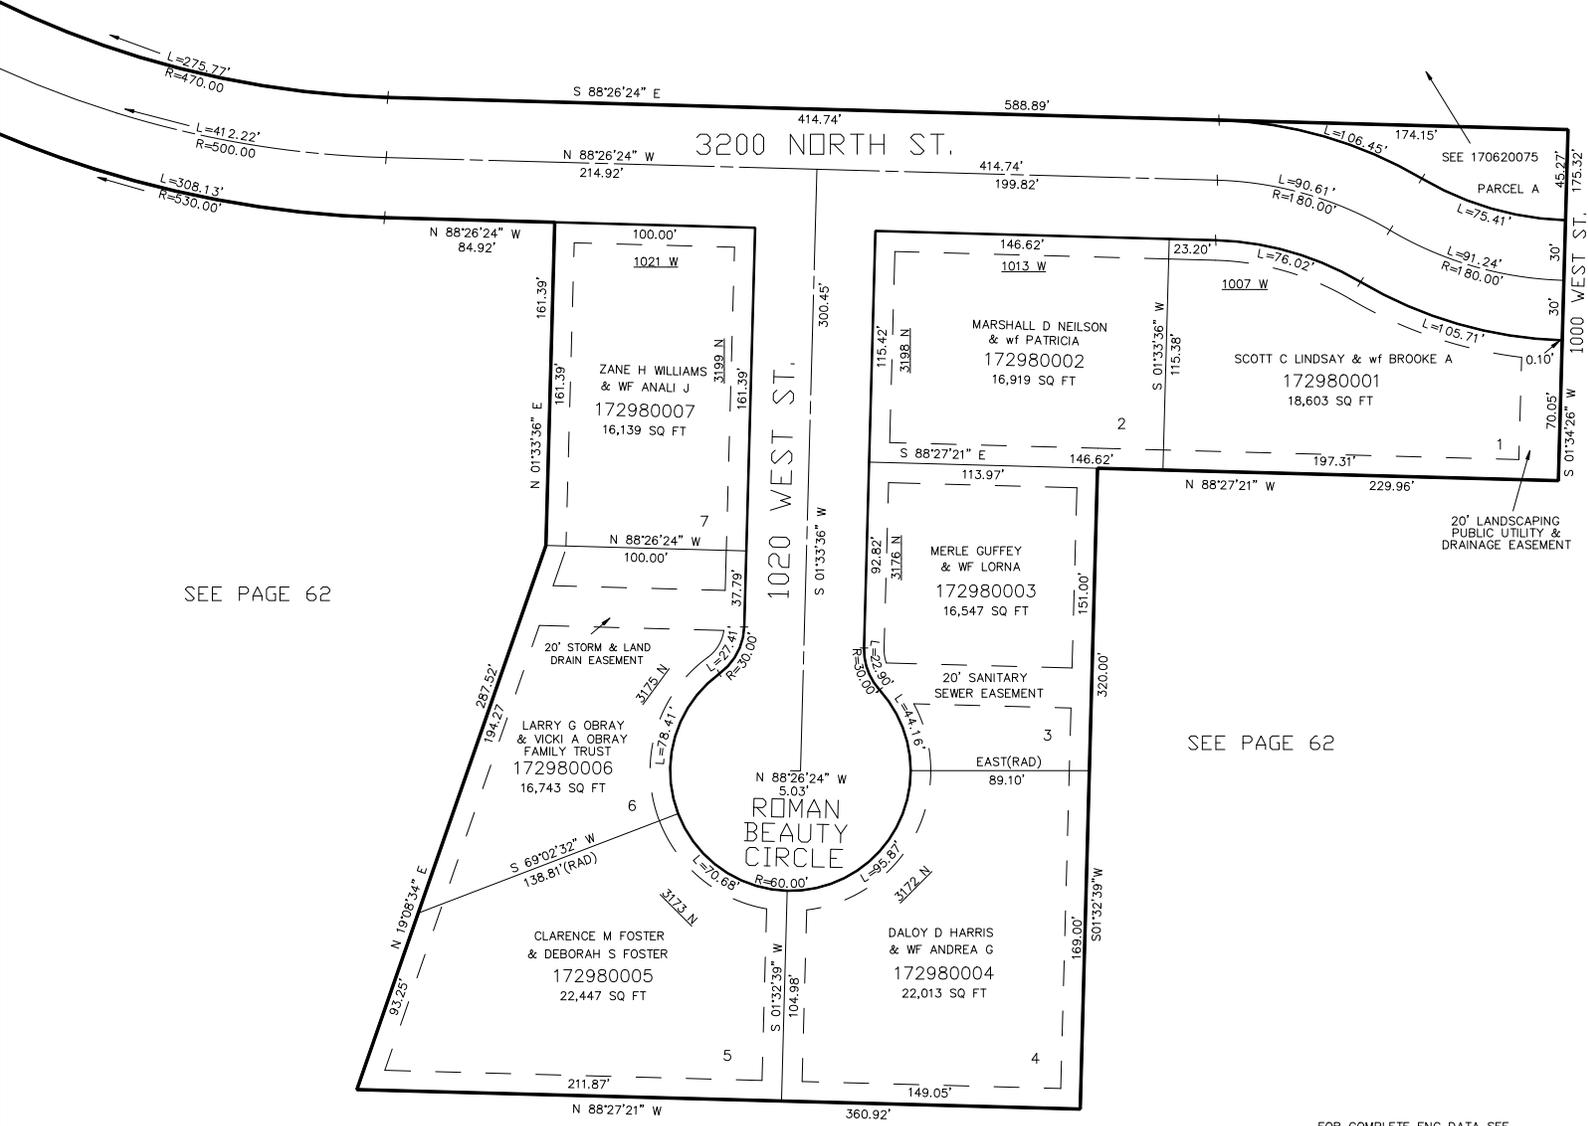

SEE PAGE 62

SEE PAGE 62

FOR COMPLETE ENG DATA SEE ORIGINAL DEDICATION PLAT IN BOOK 60, PAGE 62 OF RECORDS.

10' UTILITY & DRAINAGE EASEMENTS EACH SIDE OF PROPERTY LINES AS INDICATED BY DASHED LINES EXCEPT AS OTHERWISE SHOWN.

SEE PAGE 62