


PART OF THE NE. 1/4, OF SEC. 25, T7N., R2W., AND PART OF THE NW.1/4, OF SEC. 30, T.7N., R.1W., S.L.B. & M.  
**THE ORCHARDS PHASE NO. 1**

IN PLEASANT VIEW CITY  
 SCALE 1" = 50'

TAXING UNIT: 11

SEE PAGE 62

SEE PAGE 299

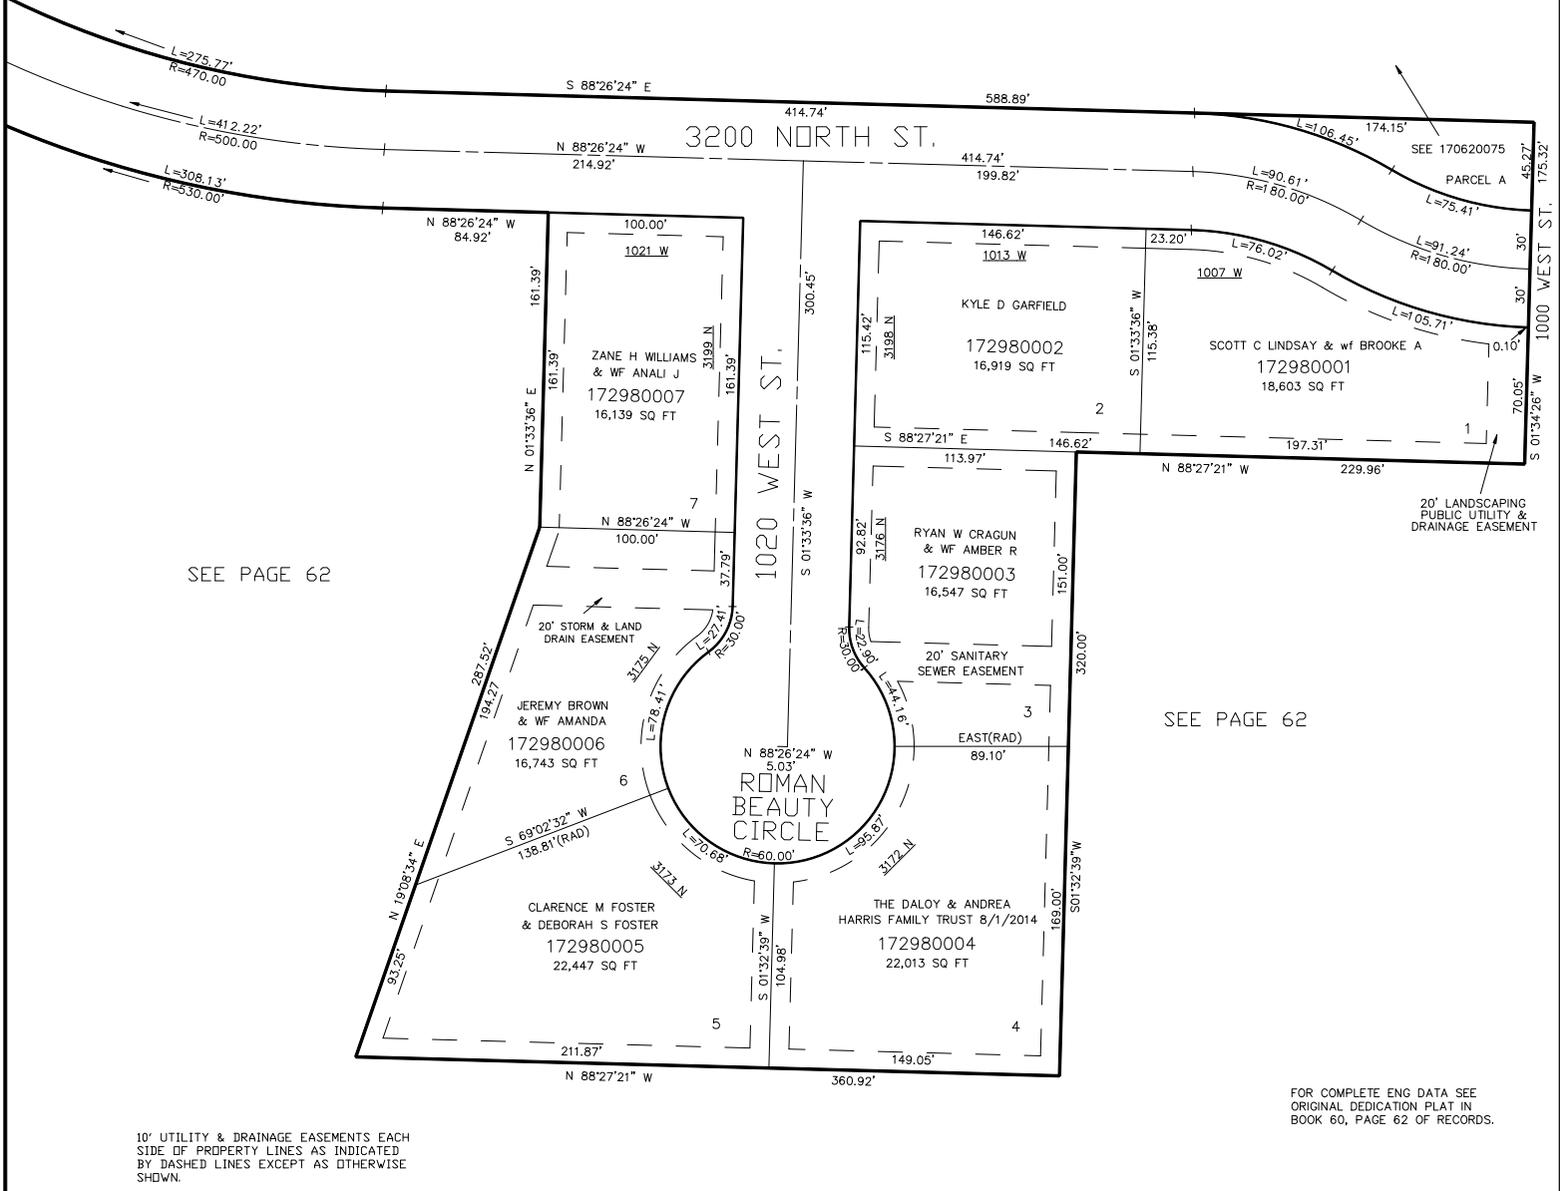

SEE PAGE 62

SEE PAGE 62

10' UTILITY & DRAINAGE EASEMENTS EACH SIDE OF PROPERTY LINES AS INDICATED BY DASHED LINES EXCEPT AS OTHERWISE SHOWN.

FOR COMPLETE ENG DATA SEE ORIGINAL DEDICATION PLAT IN BOOK 60, PAGE 62 OF RECORDS.

SEE PAGE 62