

PART OF THE NE. 1/4, OF SECTION 25, T.7N., R.2W, AND PART OF THE NW.1/4, OF SECTION 30, T.7N., R.1W., S.L.B. & M.


THE ORCHARDS PHASE No. 1

299

IN PLEASANT VIEW CITY

TAXING UNIT: 11

SCALE 1" = 100'

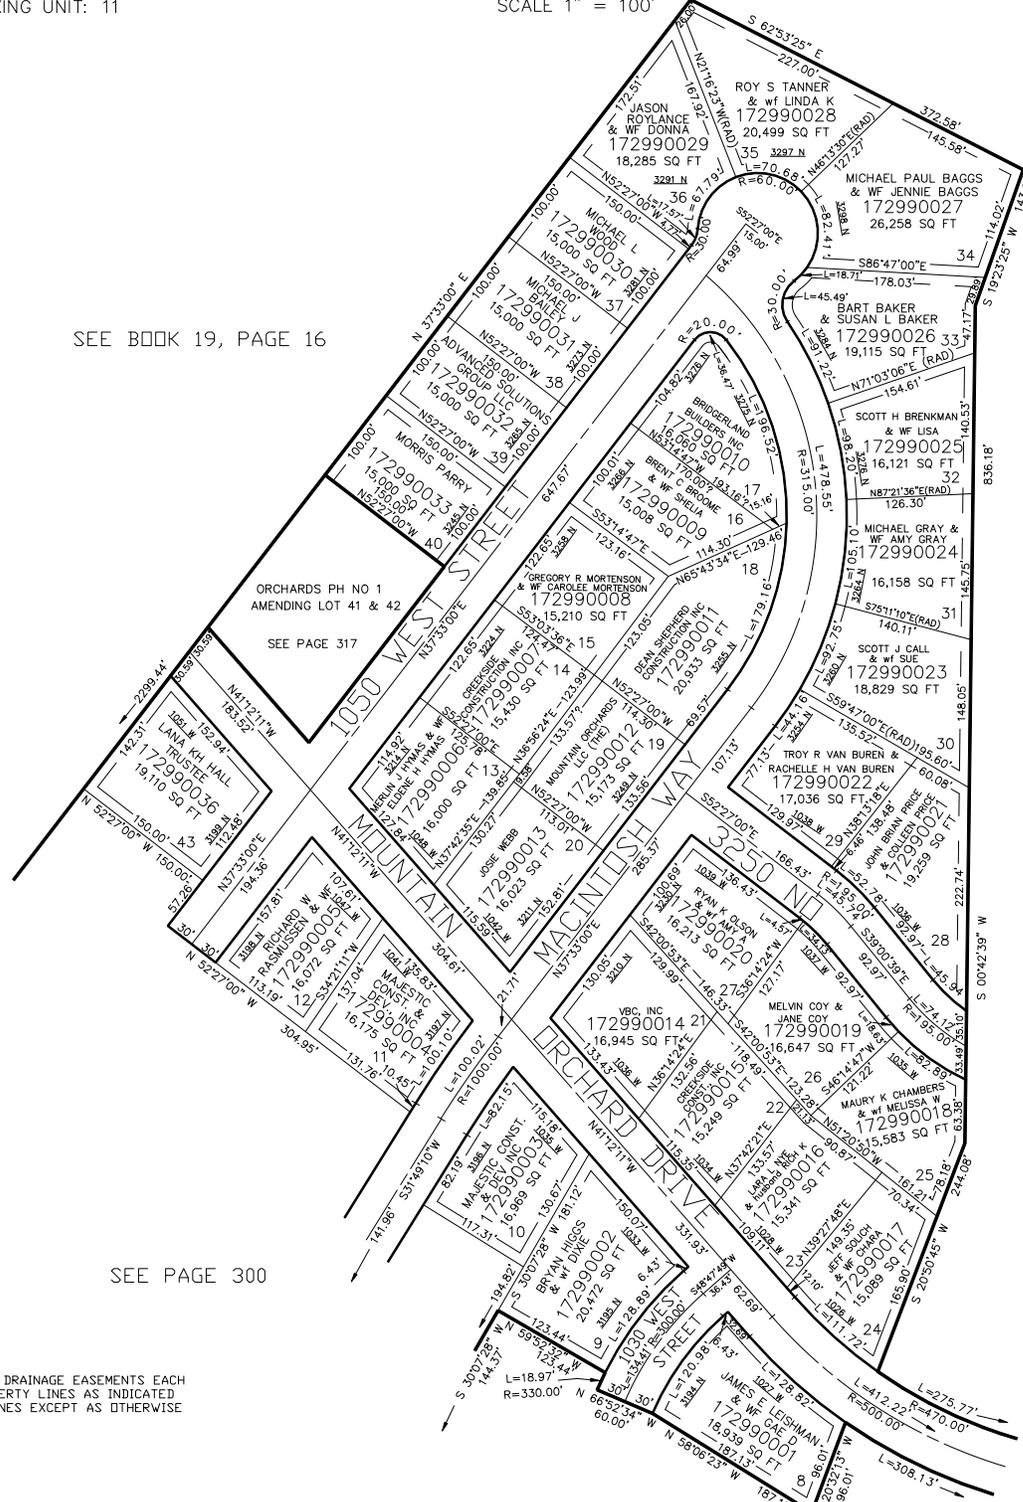

SEE BOOK 19, PAGE 16

SEE BOOK 19, PAGE 16

SEE PAGE 300

SEE PAGE 298

FOR COMPLETE ENG DATA SEE ORIGINAL DEDICATION PLAT IN BOOK 60, PAGE 62 OF RECORDS.

10' UTILITY & DRAINAGE EASEMENTS EACH SIDE OF PROPERTY LINES AS INDICATED BY DASHED LINES EXCEPT AS OTHERWISE SHOWN.