


PART OF THE NE. 1/4, OF SECTION 25, T.7N., R.2W, AND PART OF THE NW.1/4, OF SECTION 30, T.7N., R.1W., S.L.B. & M. 299

THE ORCHARDS PHASE No. 1

IN PLEASANT VIEW CITY

TAXING UNIT: 11

SCALE 1" = 100'

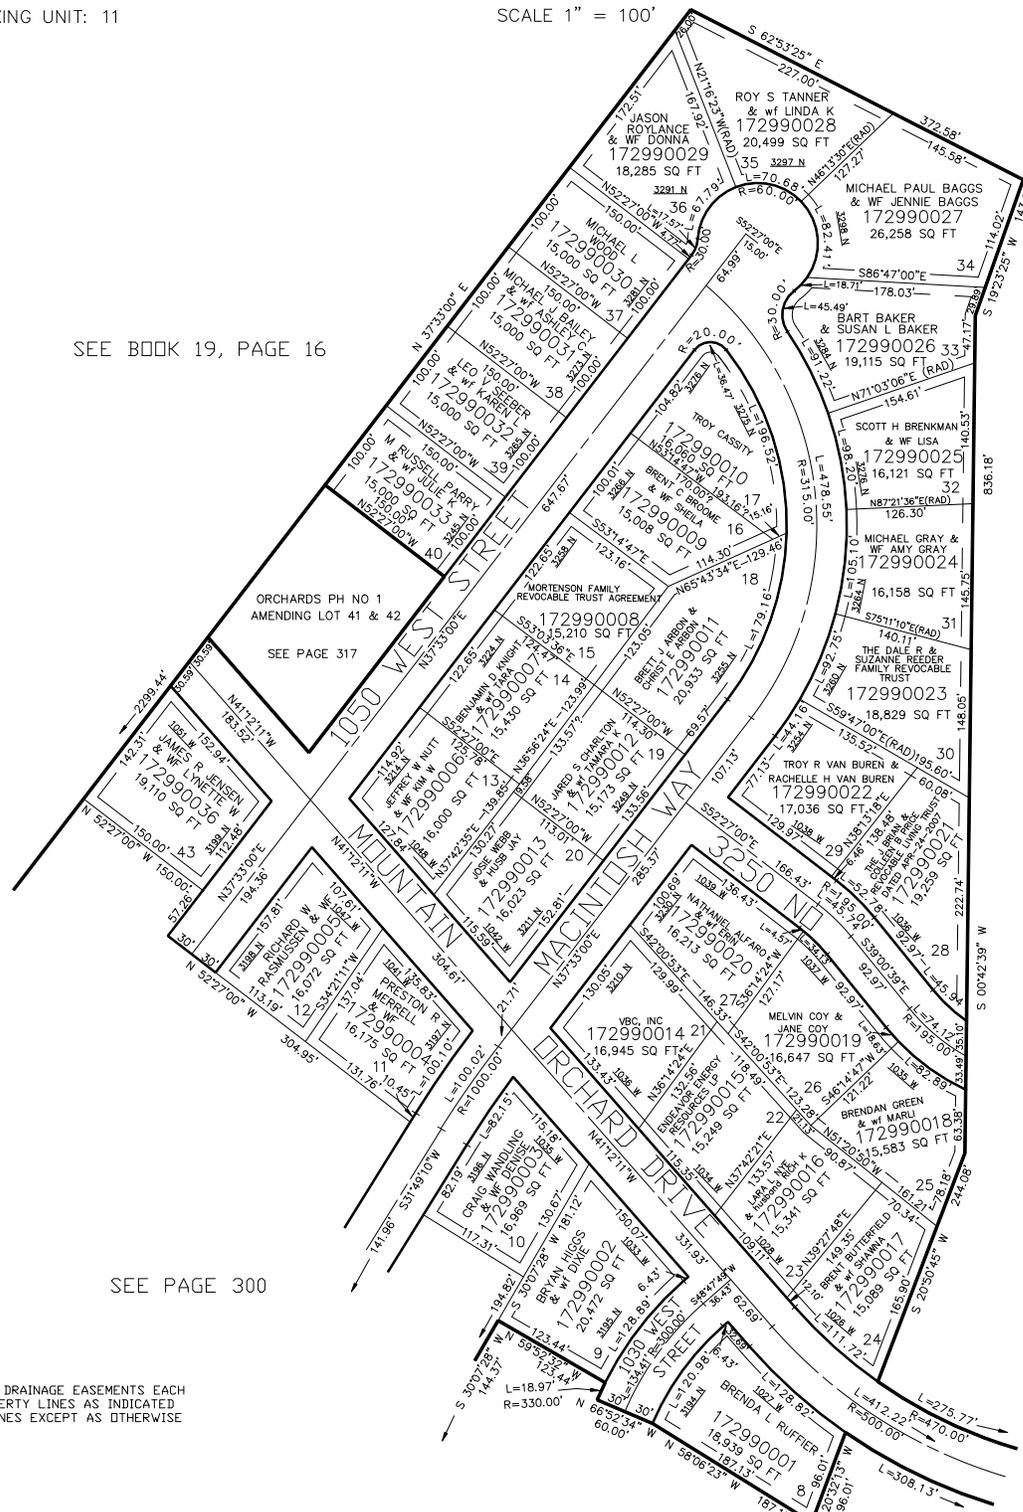

SEE BOOK 19, PAGE 16

SEE BOOK 19, PAGE 16

SEE PAGE 300

FOR COMPLETE ENG DATA SEE ORIGINAL DEDICATION PLAT IN BOOK 60, PAGE 62 OF RECORDS.

SEE PAGE 298

10' UTILITY & DRAINAGE EASEMENTS EACH SIDE OF PROPERTY LINES AS INDICATED BY DASHED LINES EXCEPT AS OTHERWISE SHOWN.