

PART OF THE N. 1/2 OF SECTION 5, T.6N., R.1W., S.L.B. & M.
PART OF THE S. 1/2 OF SECTION 32, T.7N., R.1W., S.L.B. & M.


ROYLANCE FARMS PHASE 4

TAXING UNIT: 332

IN NORTH OGDEN CITY

SCALE 1" = 100'

SEE P. 68

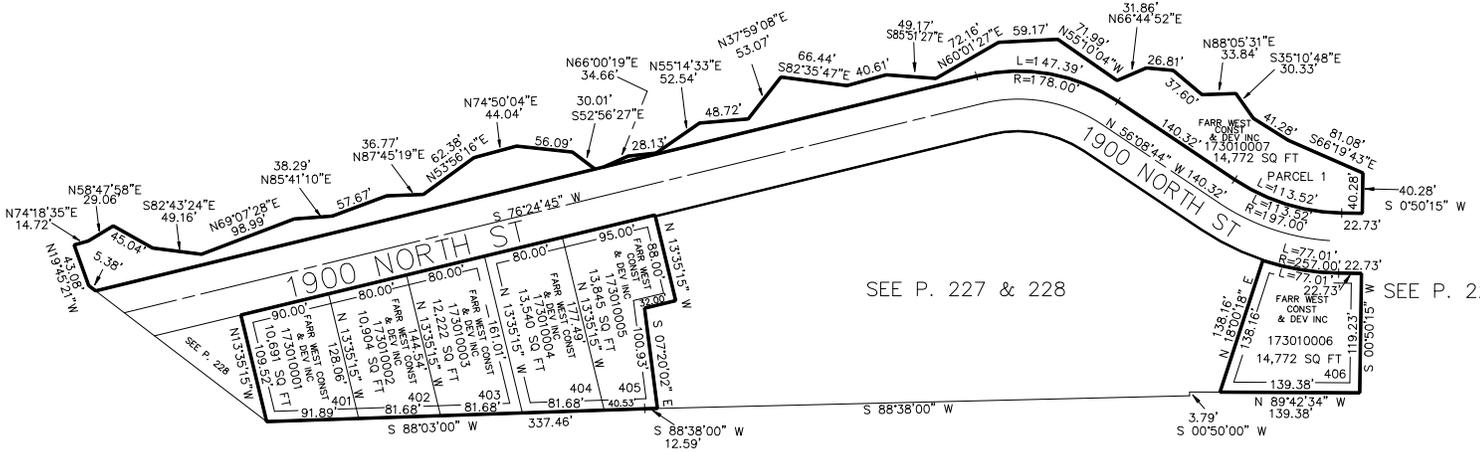

SEE P. 227 & 228

SEE P. 227

SEE P. 68

SEE P. 68

FOR COMPLETE ENG DATA SEE ORIGINAL DEDICATION PLAT IN BOOK 60, PAGE 75 OF RECORDS.

10' UTILITY & DRAINAGE EASEMENTS EACH SIDE OF PROPERTY LINES AS INDICATED BY DASHED LINES EXCEPT AS OTHERWISE SHOWN.