

PART OF THE N. 1/2 OF SECTION 5, T.6N., R.1W., S.L.B. & M.  
 PART OF THE S. 1/2 OF SECTION 32, T.7N., R.1W., S.L.B. & M.


# ROYLANCE FARMS PHASE 4

TAXING UNIT: 13

IN NORTH OGDEN CITY

SCALE 1" = 100'

SEE P. 68

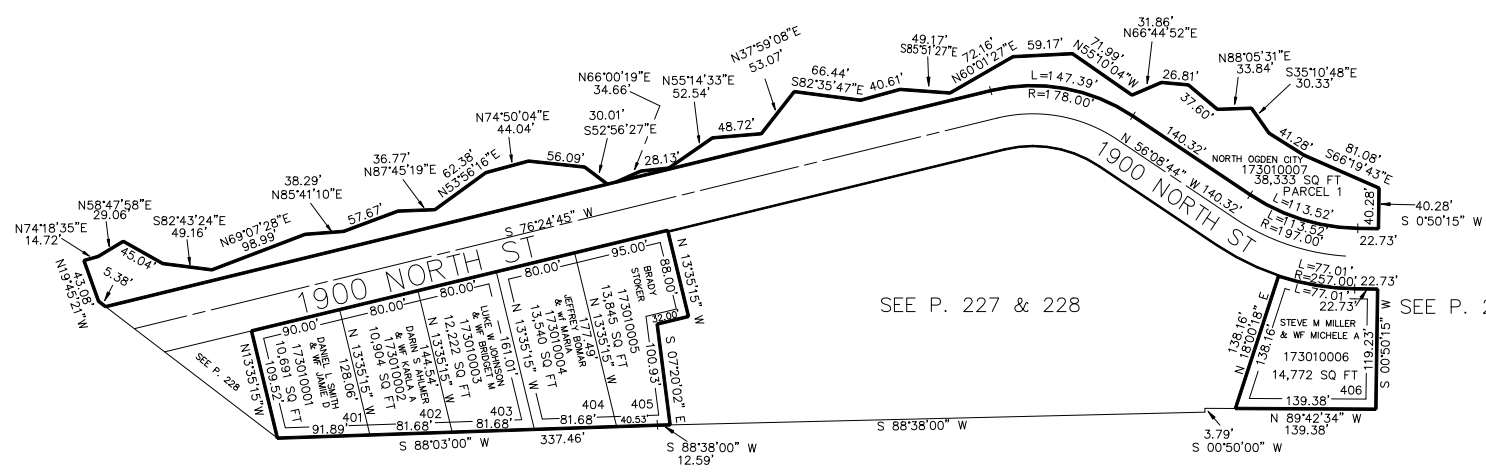

SEE P. 227 & 228

SEE P. 227

SEE P. 68

SEE P. 68

10' UTILITY & DRAINAGE EASEMENTS EACH  
 SIDE OF PROPERTY LINES AS INDICATED  
 BY DASHED LINES EXCEPT AS OTHERWISE  
 SHOWN.

FOR COMPLETE ENG DATA SEE  
 ORIGINAL DEDICATION PLAT IN  
 BOOK 60, PAGE 75 OF RECORDS.