

PART OF THE N. 1/2 OF SECTION 5, T.6N., R.1W., S.L.B. & M.
PART OF THE S. 1/2 OF SECTION 32, T.7N., R.1W., S.L.B. & M.


ROYLANCE FARMS PHASE 4

TAXING UNIT: 13

IN NORTH OGDEN CITY

SCALE 1" = 100'

SEE P. 68

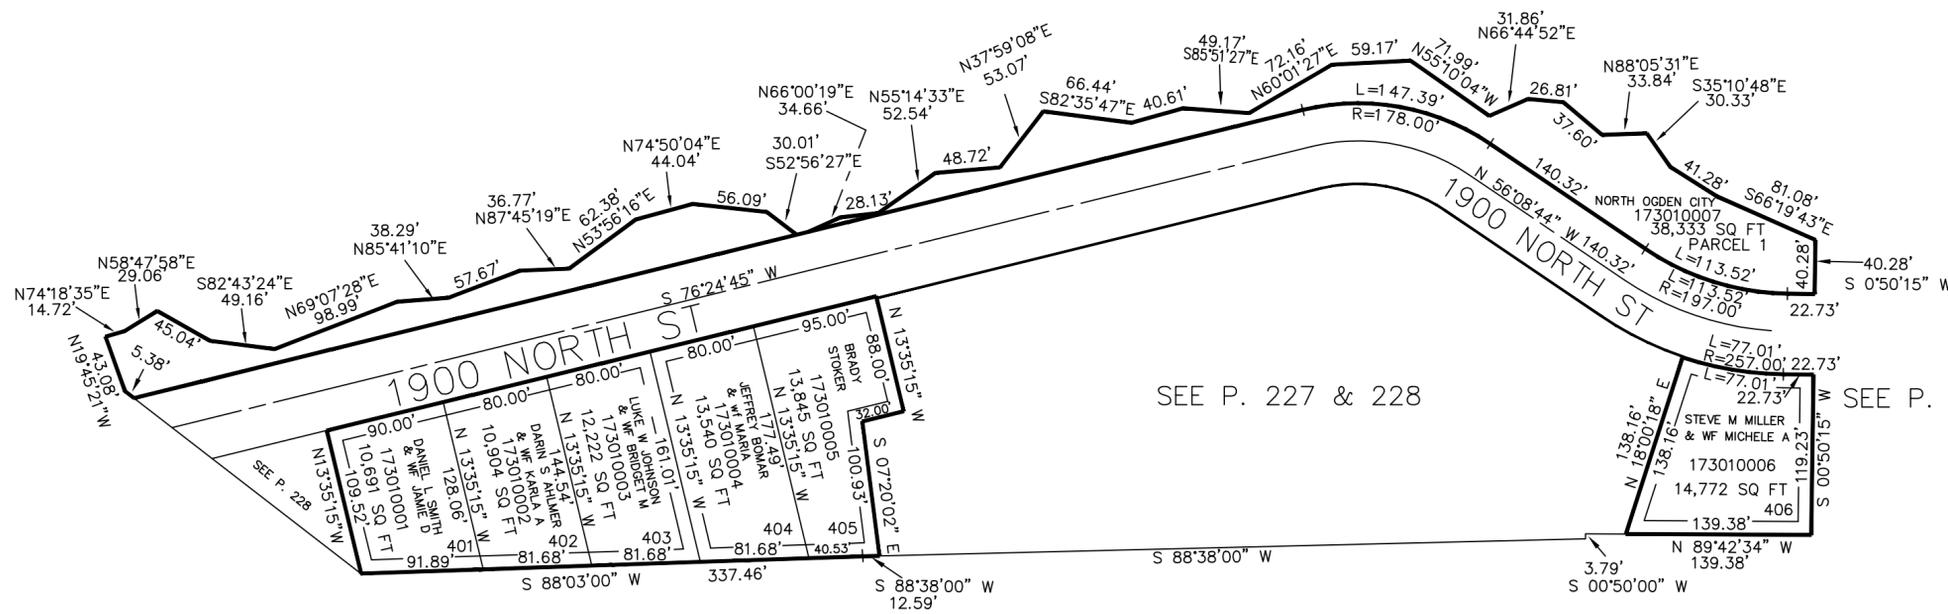

SEE P. 227 & 228

SEE P. 227

SEE P. 68

SEE P. 68

10' UTILITY & DRAINAGE EASEMENTS EACH
SIDE OF PROPERTY LINES AS INDICATED
BY DASHED LINES EXCEPT AS OTHERWISE
SHOWN.

FOR COMPLETE ENG DATA SEE
ORIGINAL DEDICATION PLAT IN
BOOK 60, PAGE 75 OF RECORDS.