

PART OF THE N. 1/2 OF SECTION 5, T.6N., R.1W., S.L.B. & M.
 PART OF THE S. 1/2 OF SECTION 32, T.7N., R.1W., S.L.B. & M.


ROYLANCE FARMS PHASE 4

TAXING UNIT: 13

IN NORTH OGDEN CITY

SCALE 1" = 100'

SEE P. 68

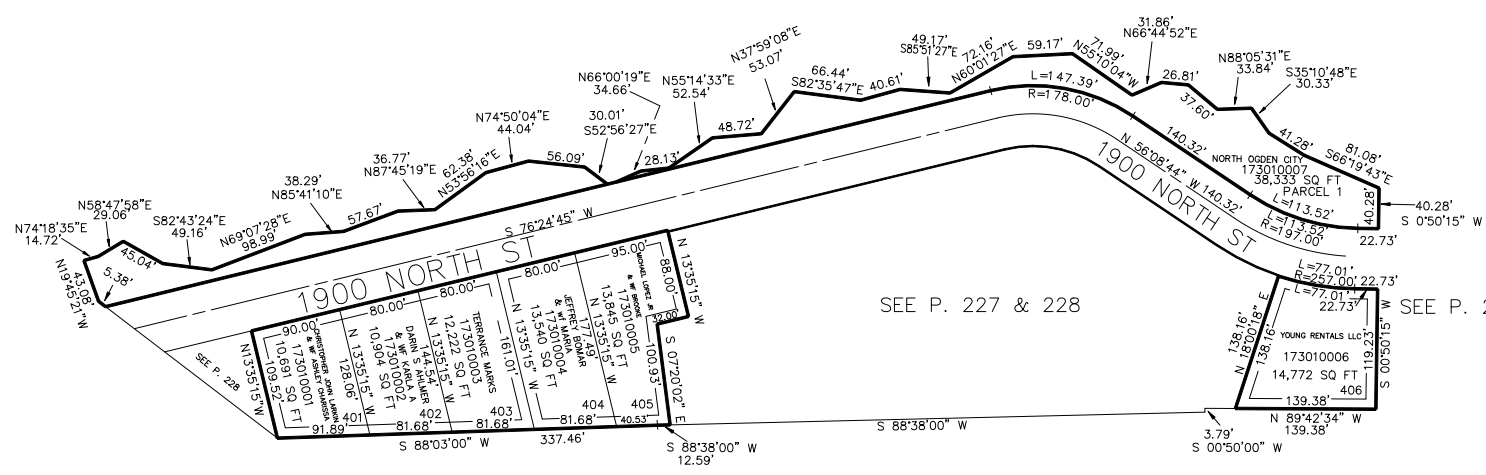

SEE P. 227 & 228

SEE P. 227

SEE P. 68

SEE P. 68

10' UTILITY & DRAINAGE EASEMENTS EACH
 SIDE OF PROPERTY LINES AS INDICATED
 BY DASHED LINES EXCEPT AS OTHERWISE
 SHOWN.

FOR COMPLETE ENG DATA SEE
 ORIGINAL DEDICATION PLAT IN
 BOOK 60, PAGE 75 OF RECORDS.

FOR TAX PURPOSES ONLY