

PART OF THE S.E.1/4, OF SECTION 32, T.7N., R.1W., S.L.B. & M.
SLEEPY HOLLOW NORTH SUDIVISION PHASE 1

IN NORTH OGDEN CITY

TAXING UNIT: 10


SCALE 1" = 60'

SEE PAGE 68

TEMPORARY TURNAROUND EASEMENT
TO BE ELIMINATED AT SUCH
TIME AS ICABOD WAY IS EXTENDED
TO THE NORTH
R=43.15

SEE PAGE 287

SEE PAGE 68

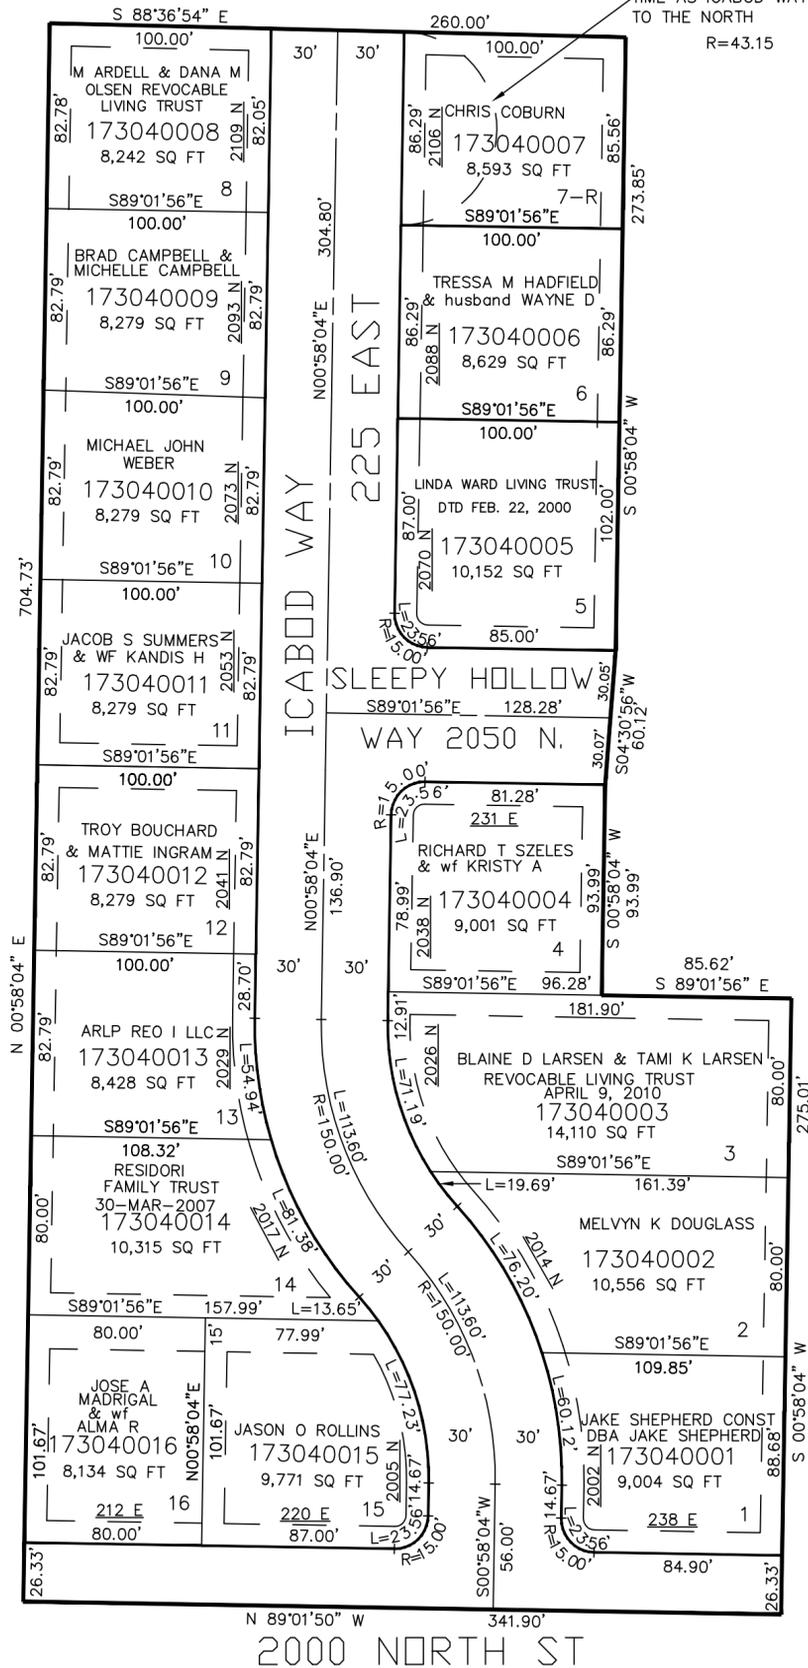

10' UTILITY & DRAINAGE EASEMENTS EACH SIDE OF PROPERTY LINES AS INDICATED BY DASHED LINES EXCEPT AS OTHERWISE SHOWN.

FOR COMPLETE ENG DATA SEE ORIGINAL DEDICATION PLAT IN BOOK 61, PAGE 20 OF RECORDS.

SEE PAGE 68