


PART OF THE SE.1/4, OF SECTION 32, T.7N., R.1W., S.L.B. & M.
SLEEPY HOLLOW NORTH SUBDIVISION PHASE 2

IN NORTH OGDEN CITY

TAXING UNIT: 10

SCALE 1" = 50'

SEE PAGE 68

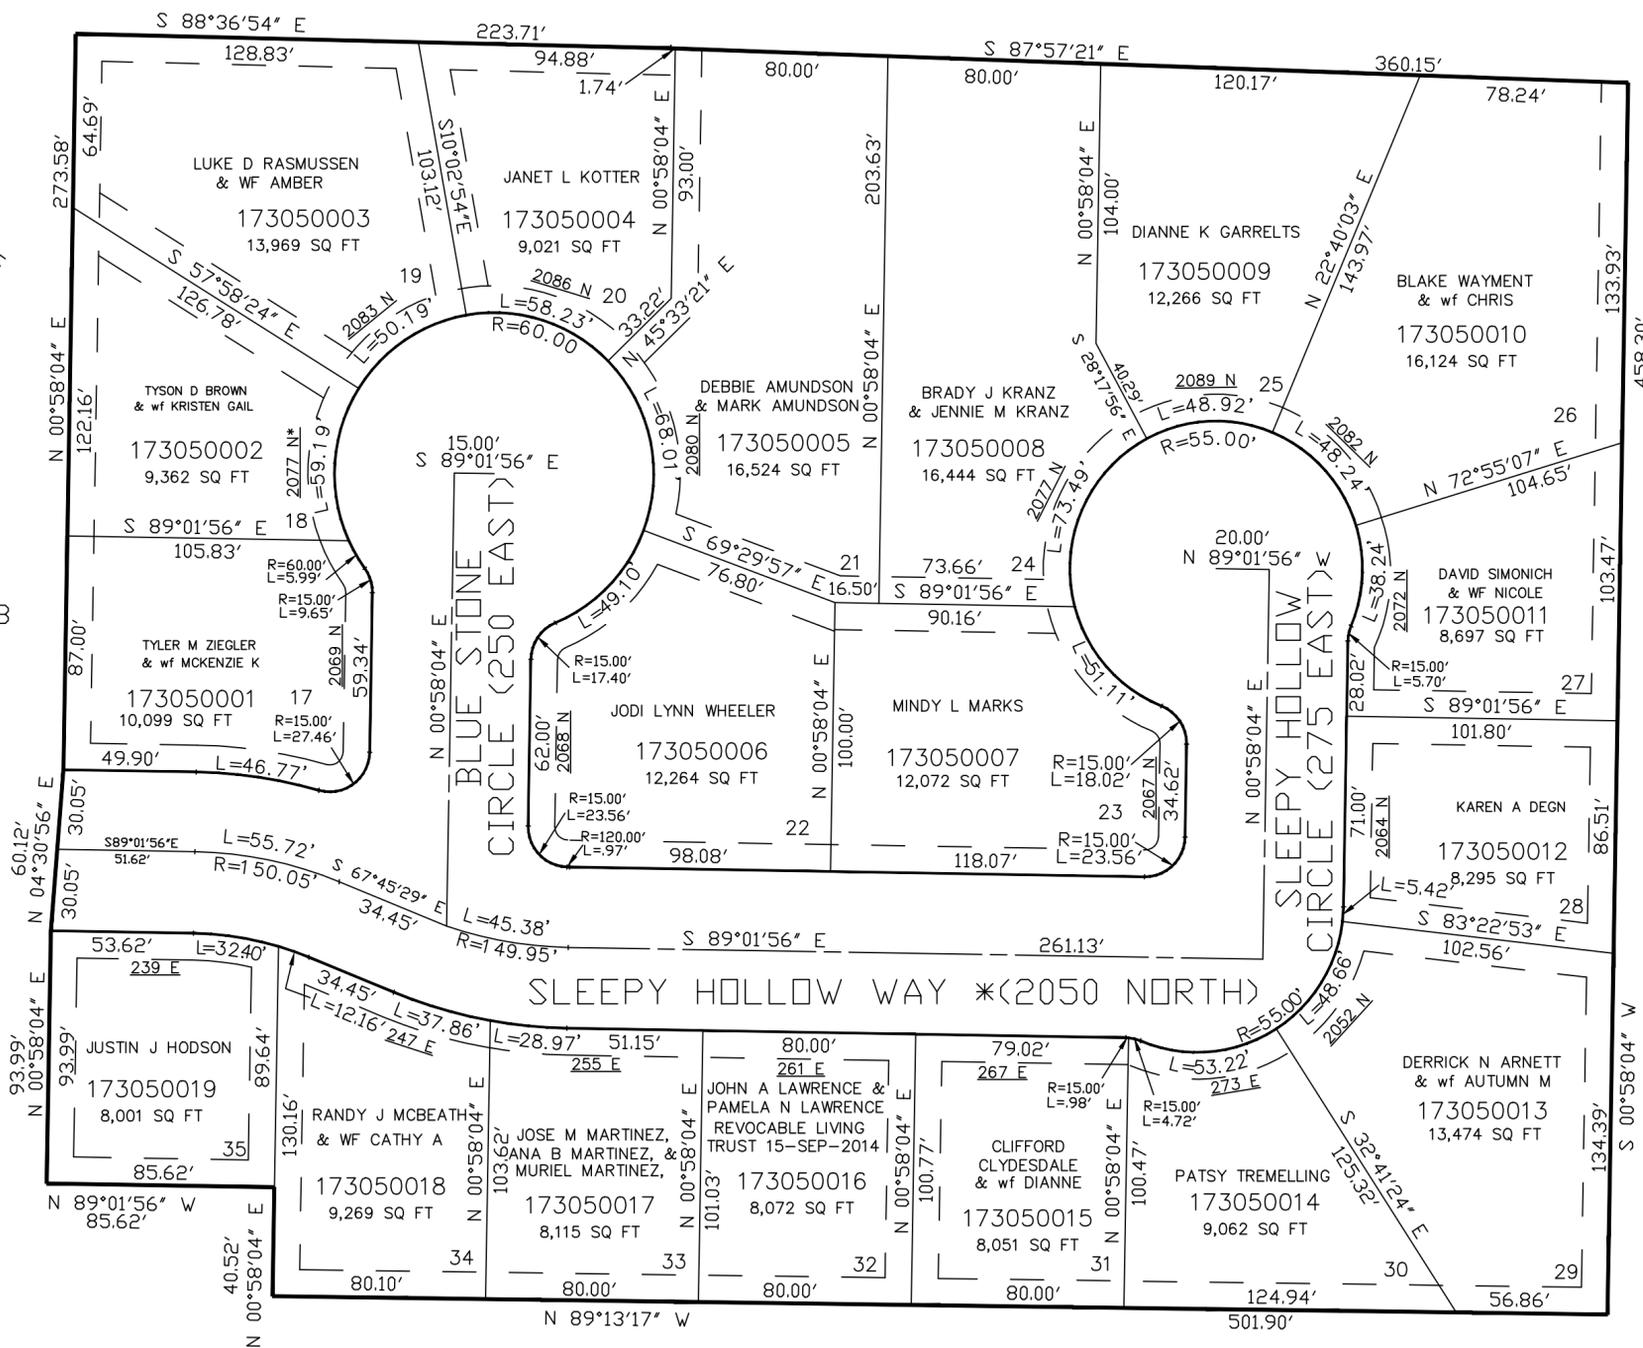

*CORRECTION AFFIDAVIT
E#2144646

SEE PAGE 68

SEE PAGE 68

SEE PAGE 68

*SEE CORRECTION AFFT
E#2109878

FOR COMPLETE ENG DATA SEE
ORIGINAL DEDICATION PLAT IN
BOOK 61, PAGE 21 OF RECORDS.

10' UTILITY & DRAINAGE EASEMENTS EACH
SIDE OF PROPERTY LINES AS INDICATED
BY DASHED LINES EXCEPT AS OTHERWISE
SHOWN.