


PART OF THE E.1/2, OF SECTION 36, T.8N., R.1W., S.L.B. & M.  
**DURFEE CREEK ESTATES NO. 2C**

IN WEBER COUNTY  
SCALE 1" = 100'

TAXING UNIT: 411

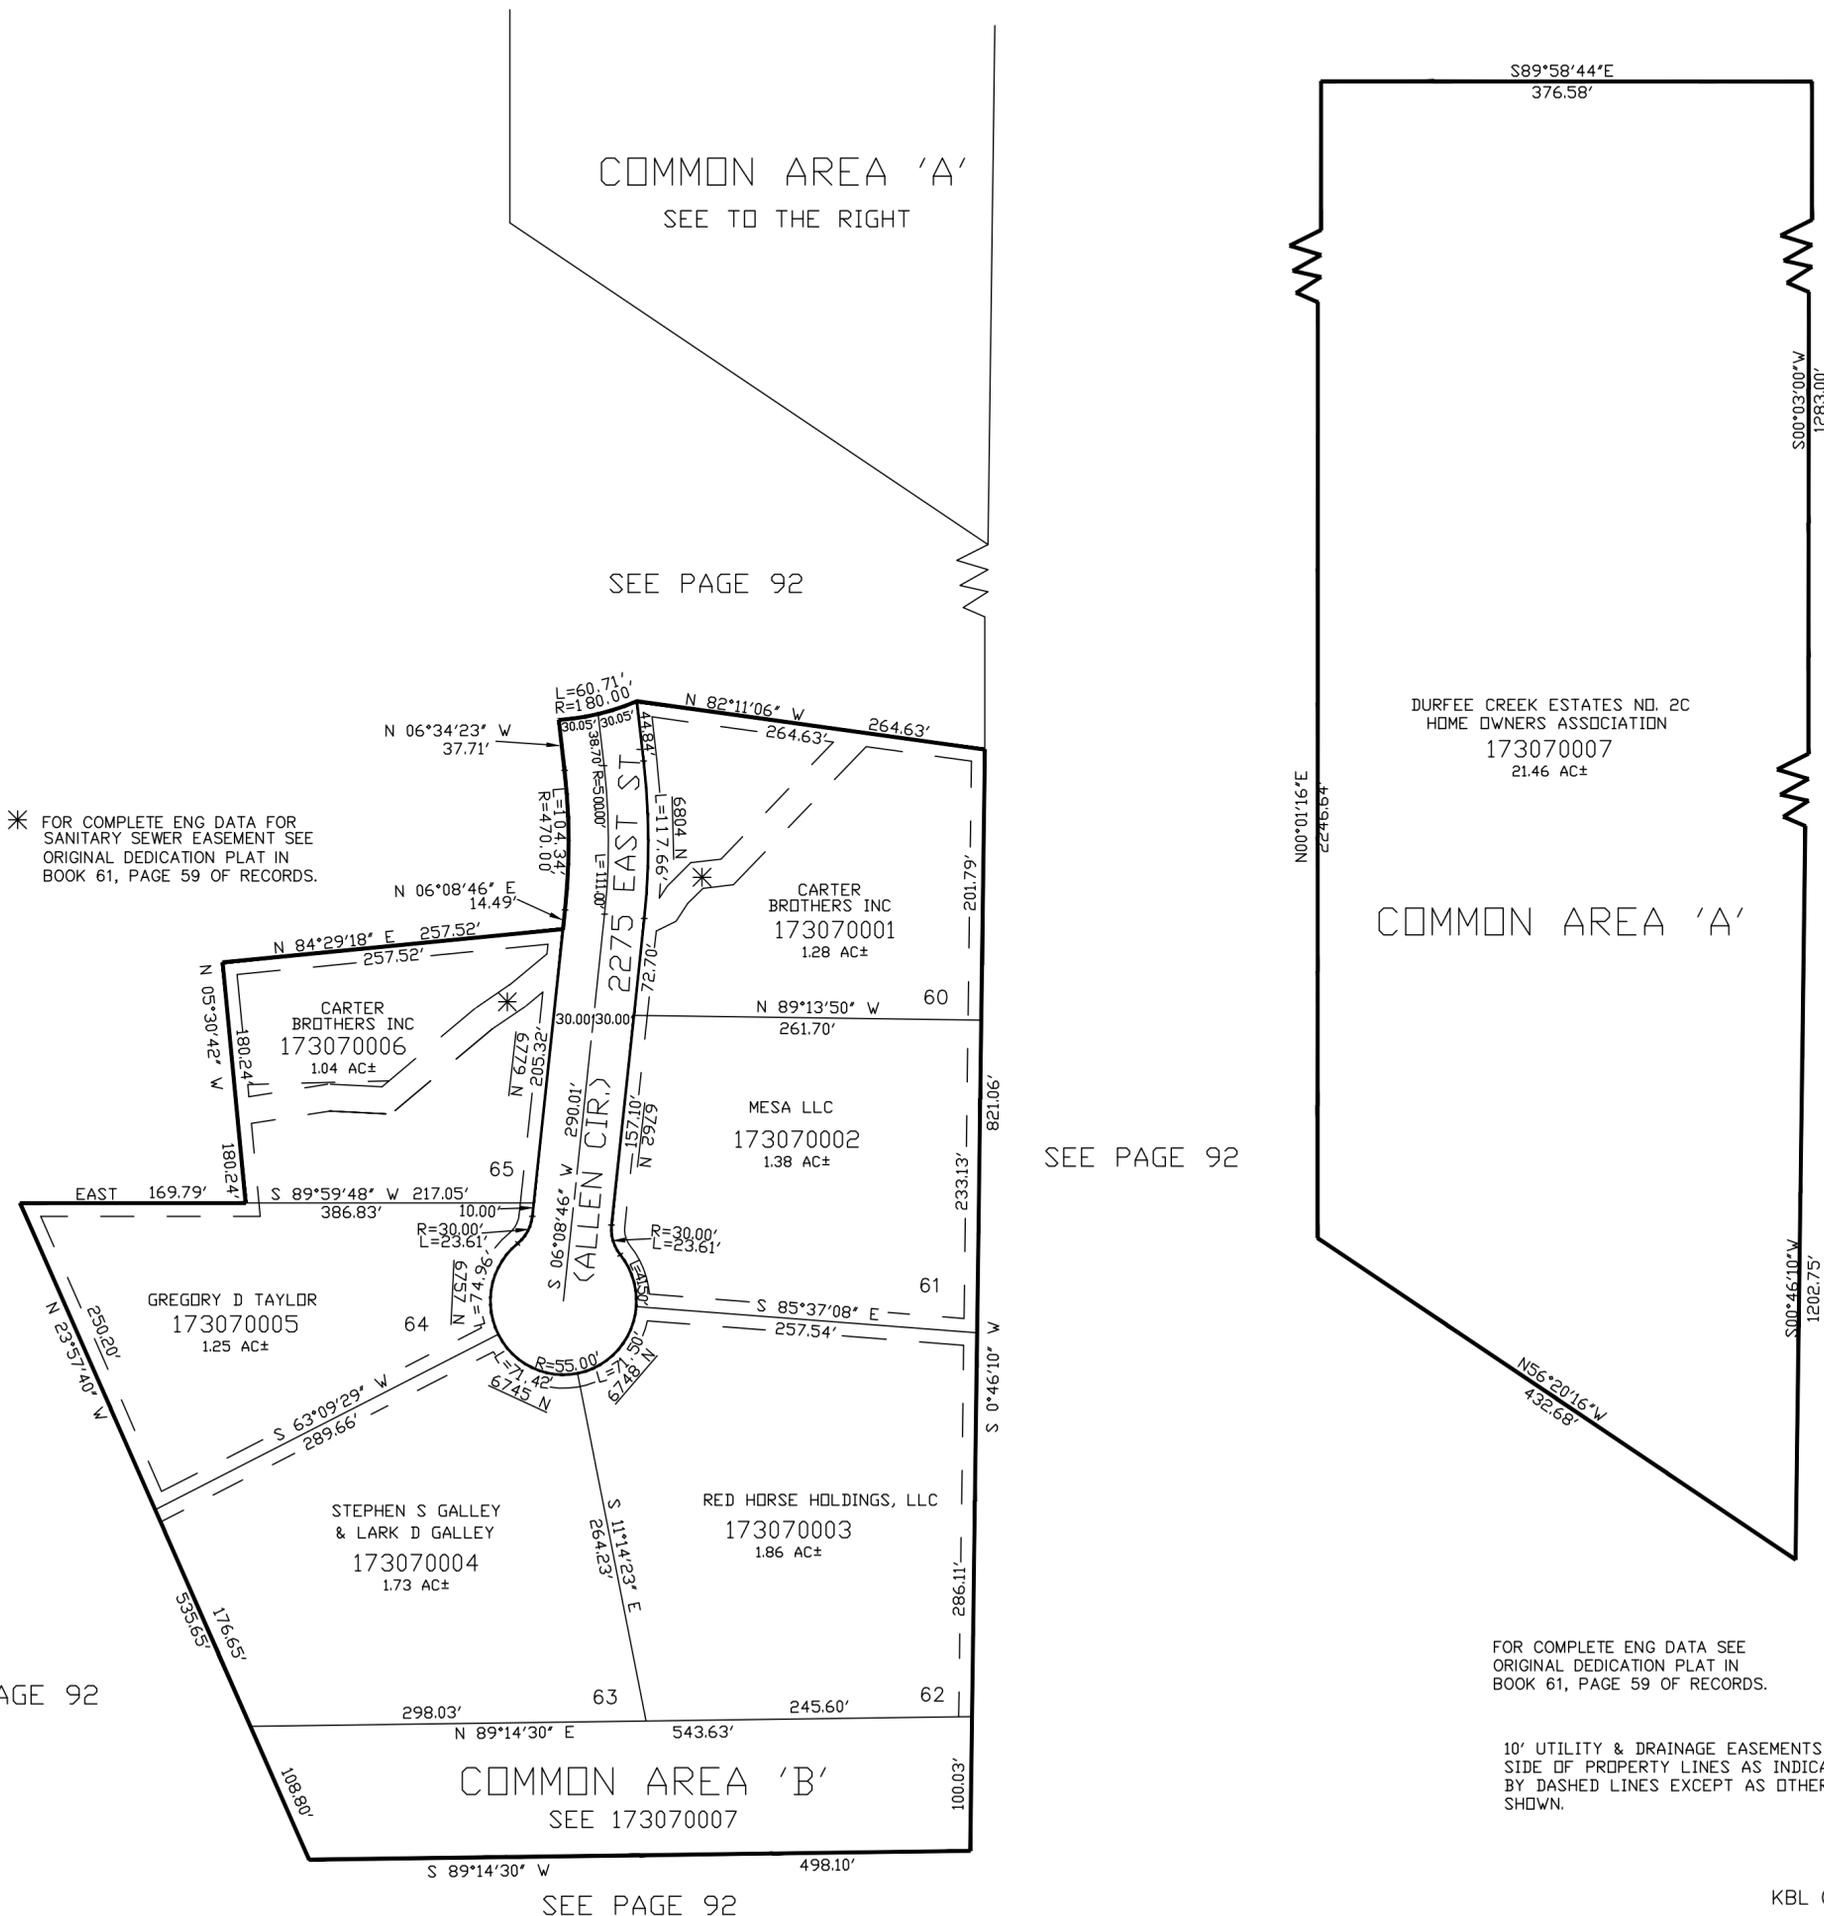

\* FOR COMPLETE ENG DATA FOR  
SANITARY SEWER EASEMENT SEE  
ORIGINAL DEDICATION PLAT IN  
BOOK 61, PAGE 59 OF RECORDS.

DURFEE CREEK ESTATES NO. 2C  
HOME OWNERS ASSOCIATION  
173070007  
21.46 AC±

FOR COMPLETE ENG DATA SEE  
ORIGINAL DEDICATION PLAT IN  
BOOK 61, PAGE 59 OF RECORDS.

10' UTILITY & DRAINAGE EASEMENTS EACH  
SIDE OF PROPERTY LINES AS INDICATED  
BY DASHED LINES EXCEPT AS OTHERWISE  
SHOWN.