

PART OF THE W.1/2, OF SECTION 30, T.7N., R.1W., S.L.B. & M.  
**FOX HOLLOW AT PLEASANT VIEW—PHASE 1**

IN PLEASANT VIEW CITY


TAXING UNIT: 11

SCALE 1" = 100'

SEE PAGE 62

SEE PAGE 62

SEE PAGE 62

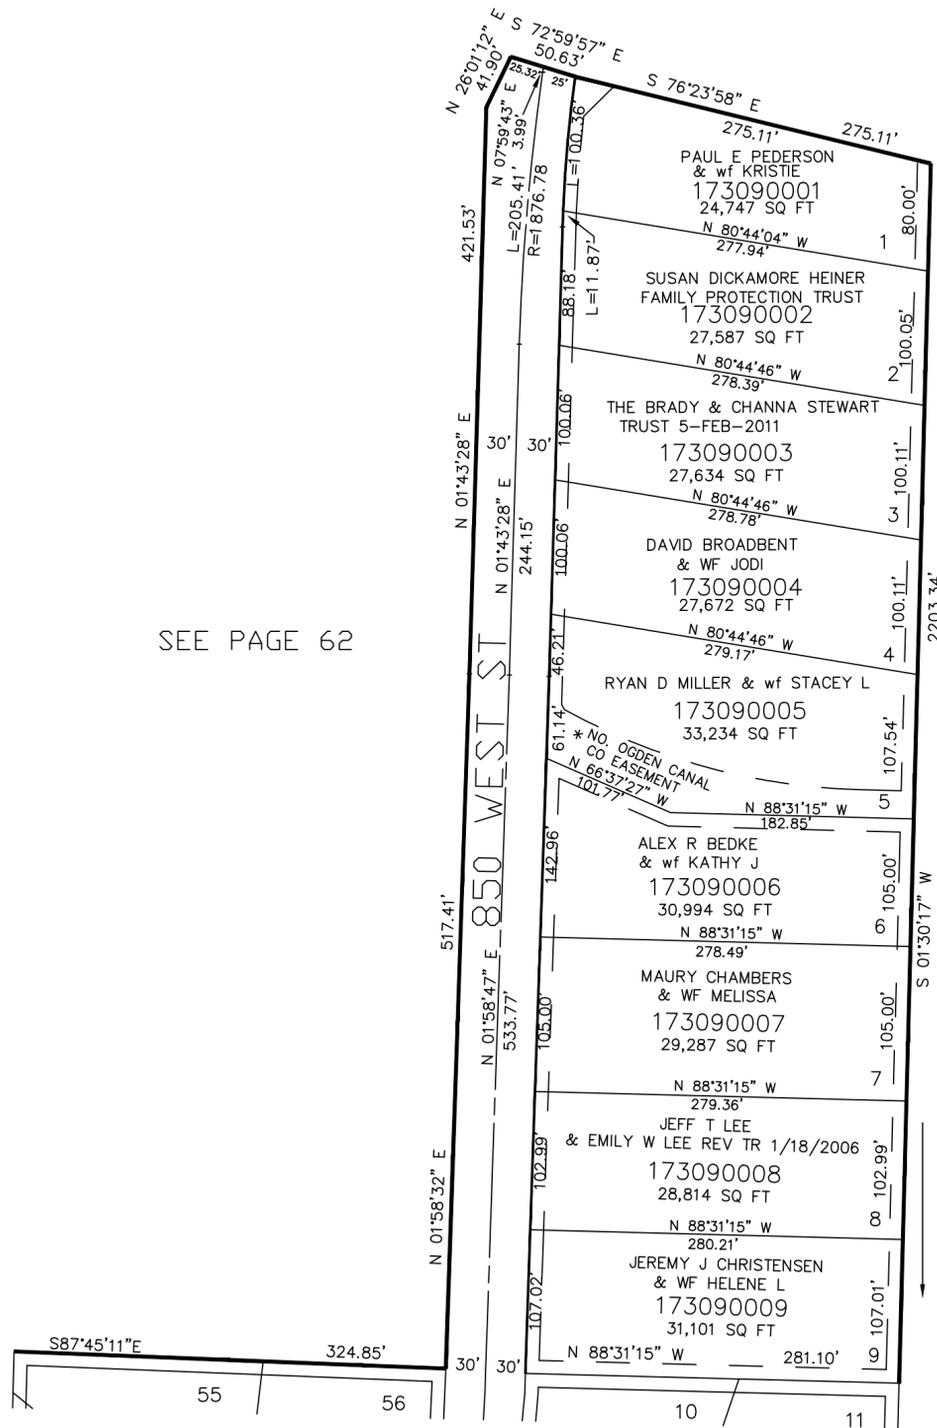

SEE PAGE 310

\* FOR ADDITIONAL INFORMATION ON THE NORTH OGDEN CANAL SEE ORIGINAL DEDICATION PLAT

FOR COMPLETE ENG DATA SEE ORIGINAL DEDICATION PLAT IN BOOK 61, PAGE 85 OF RECORDS.

10' UTILITY & DRAINAGE EASEMENTS EACH SIDE OF PROPERTY LINES AS INDICATED BY DASHED LINES EXCEPT AS OTHERWISE SHOWN.